


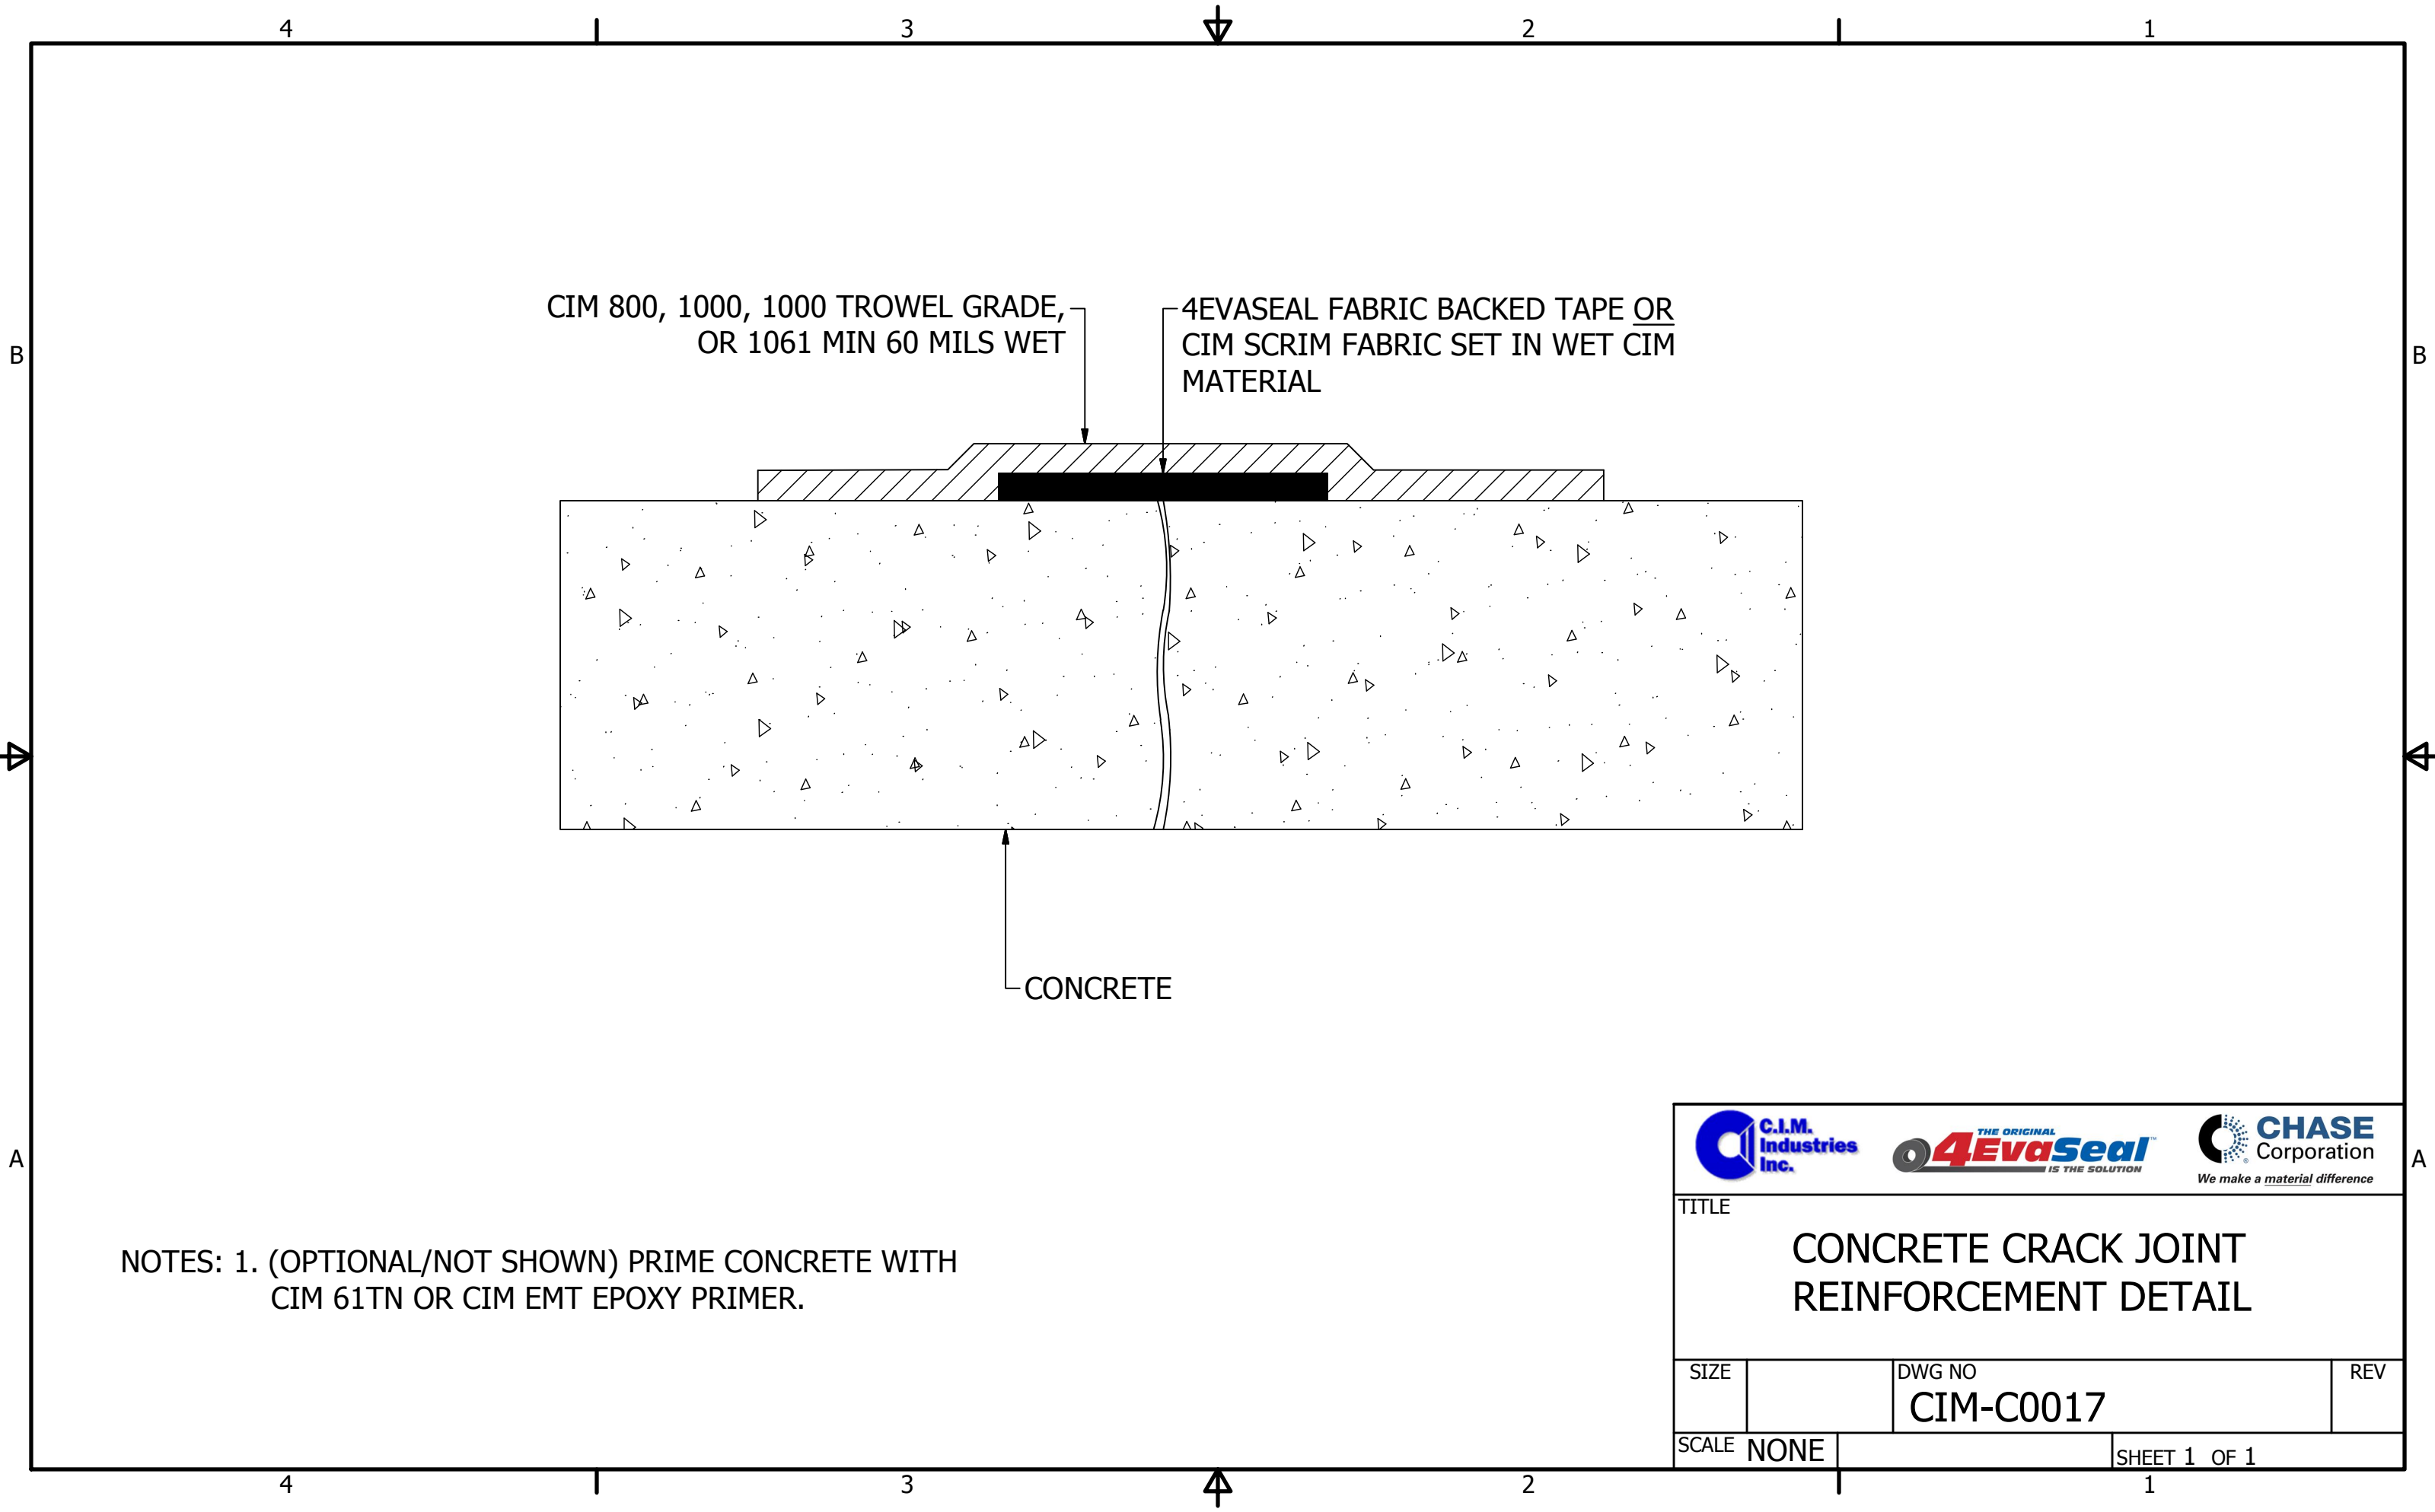

NOTES: 1. (OPTIONAL/NOT SHOWN) PRIME CONCRETE WITH  
CIM 61TN OR CIM EMT EPOXY PRIMER.



|                                              |      |           |              |
|----------------------------------------------|------|-----------|--------------|
| TITLE                                        |      |           |              |
| CONCRETE CRACK JOINT<br>REINFORCEMENT DETAIL |      |           |              |
| SIZE                                         |      | DWG NO    | REV          |
|                                              |      | CIM-C0017 |              |
| SCALE                                        | NONE |           | SHEET 1 OF 1 |