


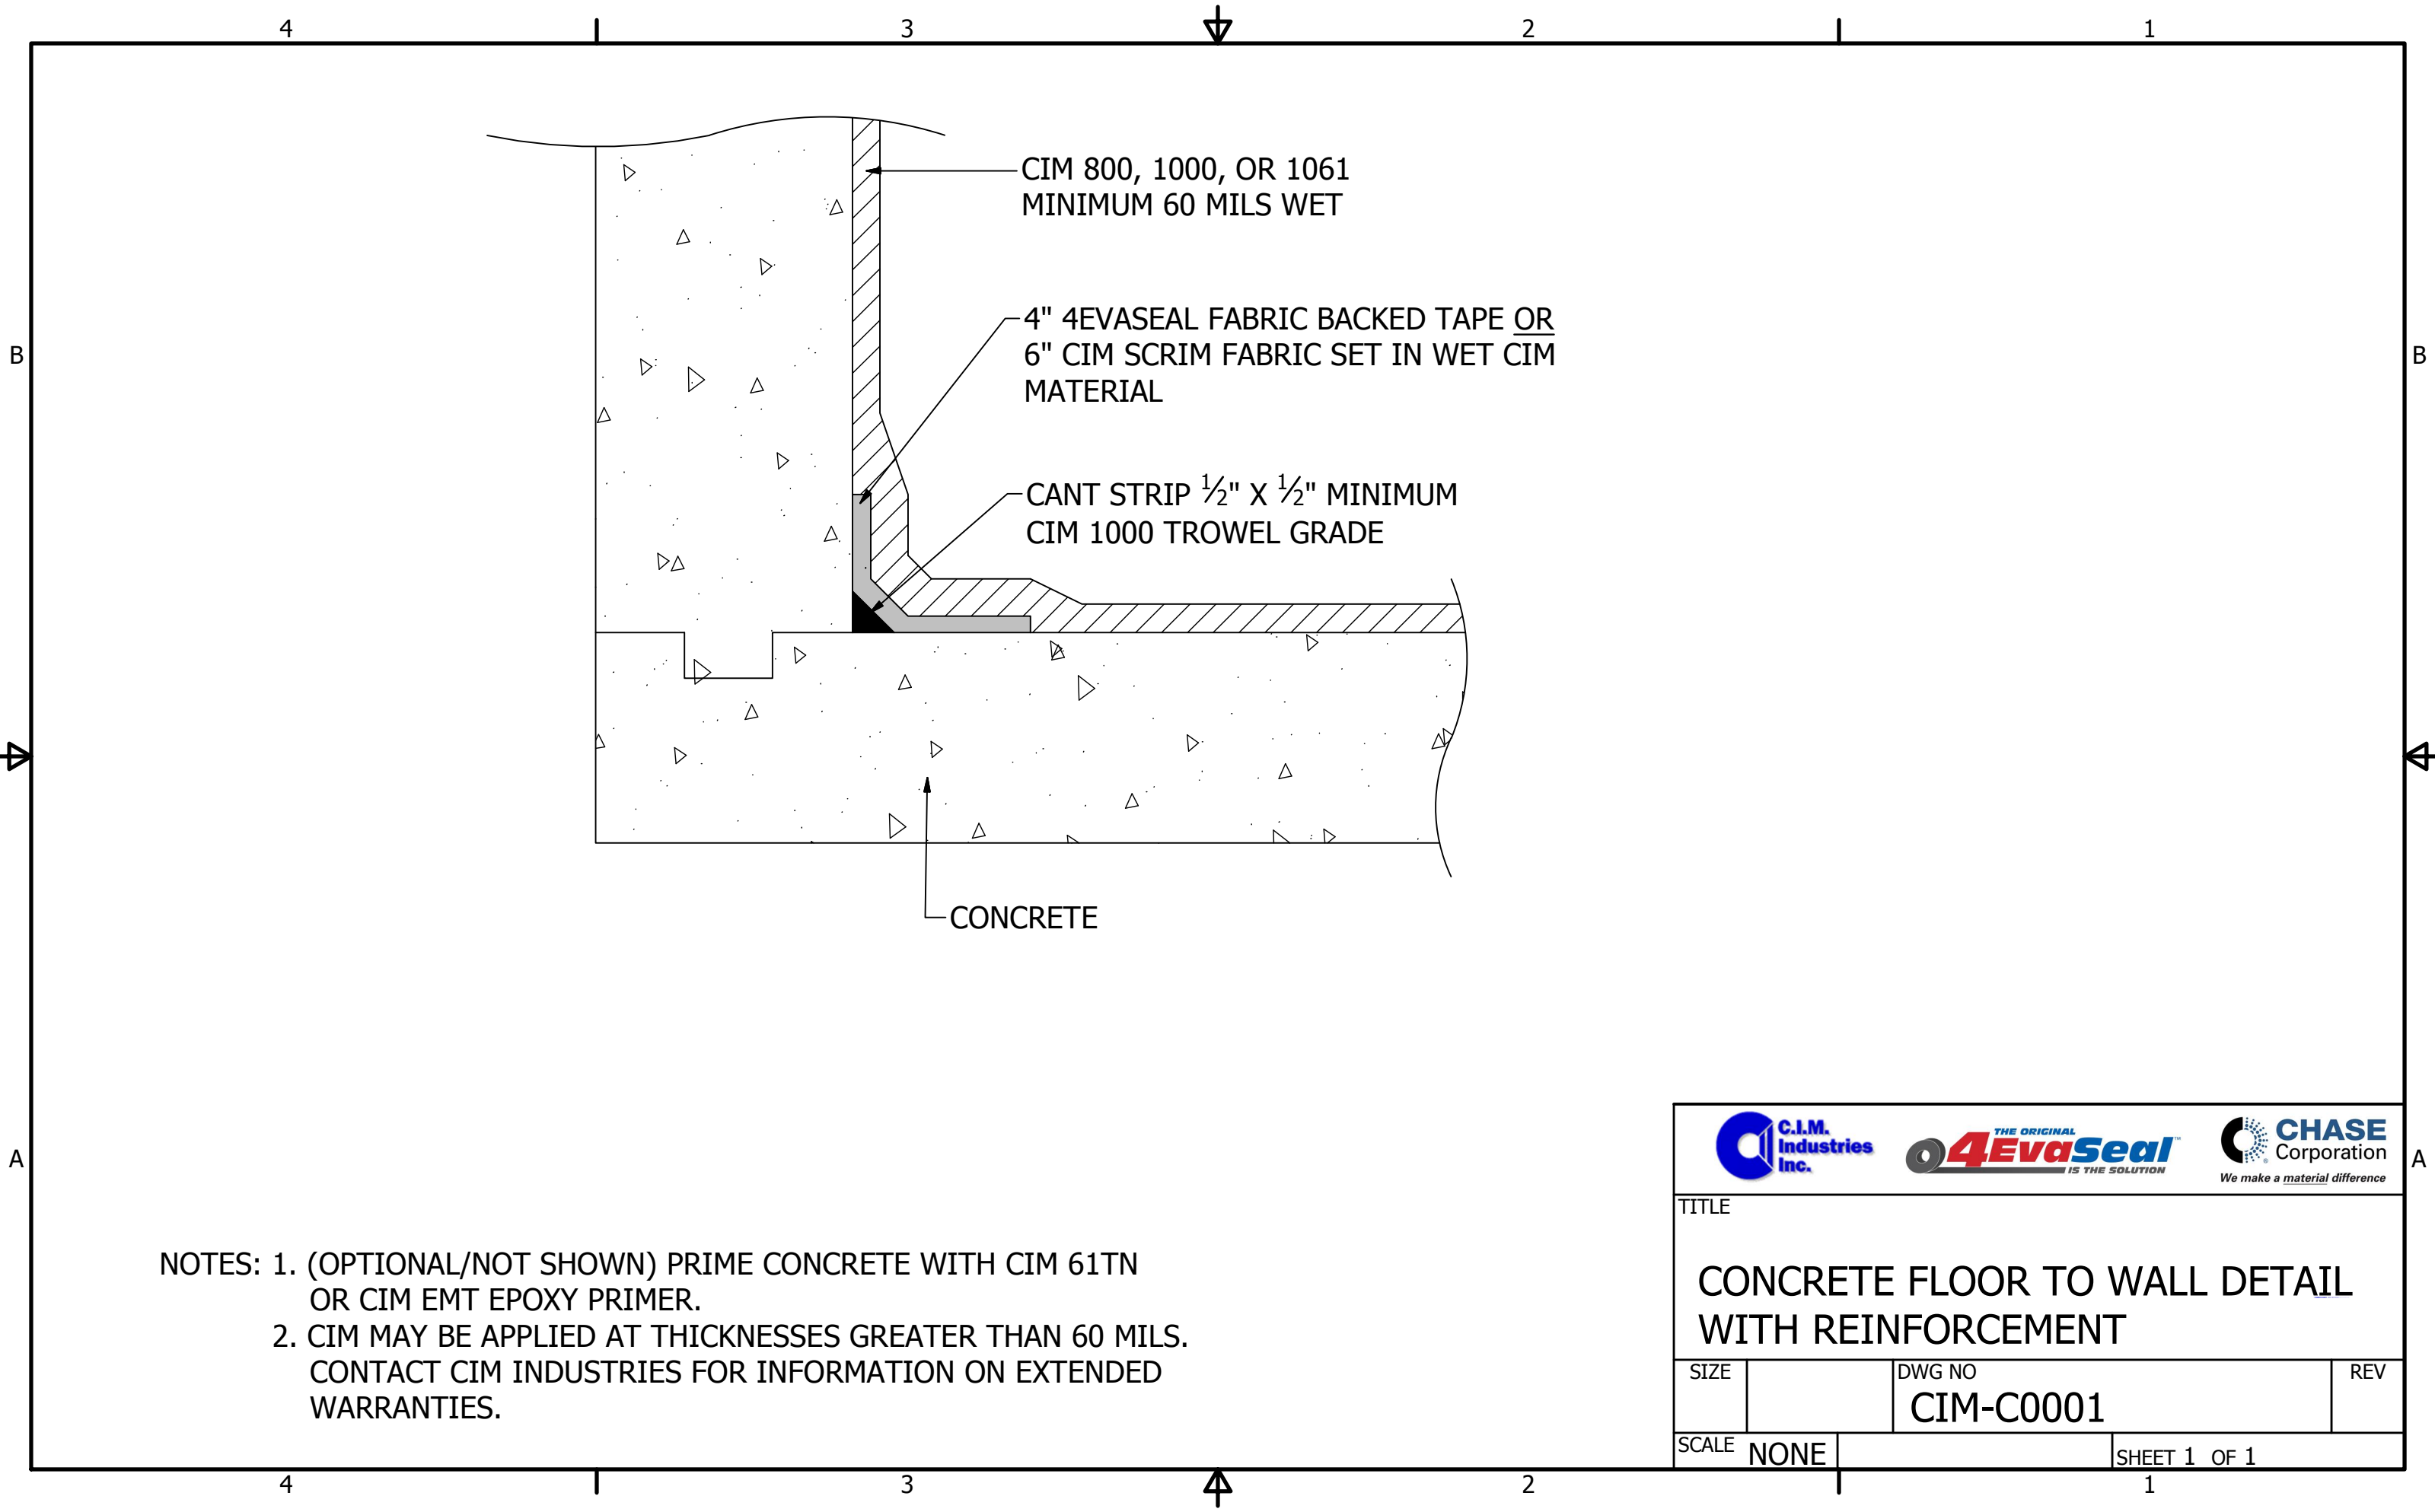

NOTES: 1. (OPTIONAL/NOT SHOWN) PRIME CONCRETE WITH CIM 61TN OR CIM EMT EPOXY PRIMER.
2. CIM MAY BE APPLIED AT THICKNESSES GREATER THAN 60 MILS. CONTACT CIM INDUSTRIES FOR INFORMATION ON EXTENDED WARRANTIES.



TITLE			
CONCRETE FLOOR TO WALL DETAIL WITH REINFORCEMENT			
SIZE		DWG NO	REV
		CIM-C0001	
SCALE	NONE		SHEET 1 OF 1