


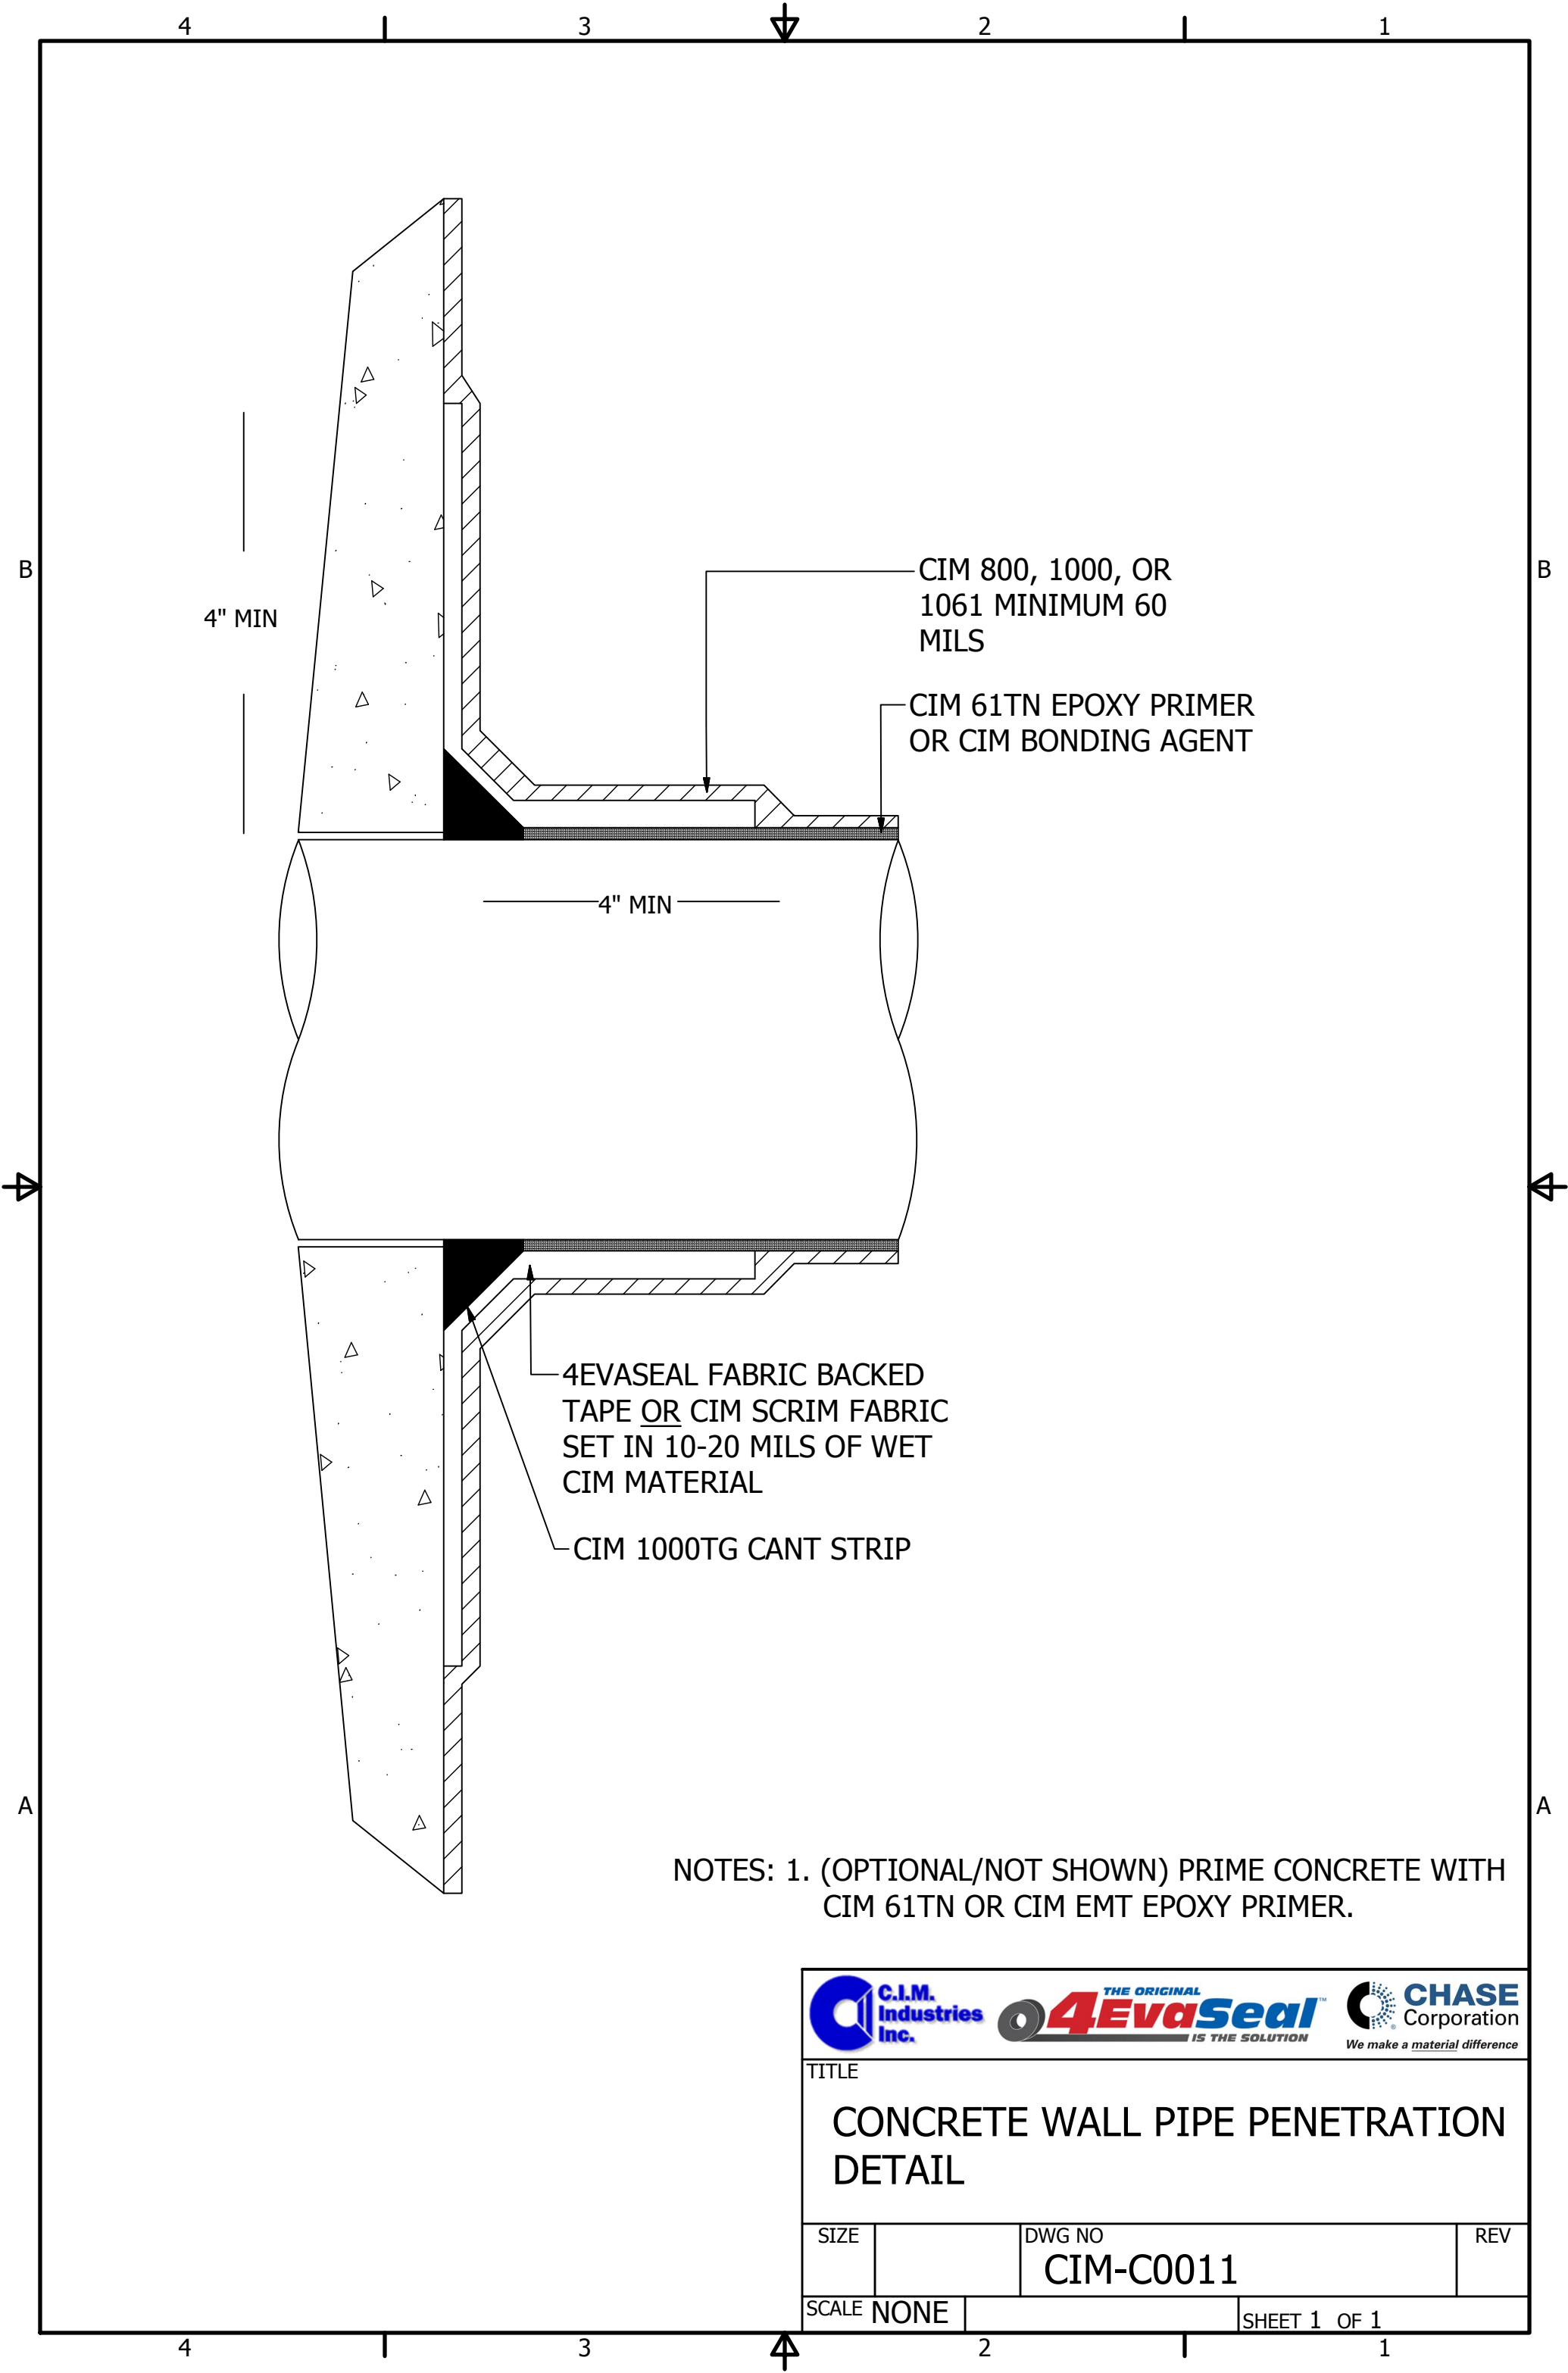

NOTES: 1. (OPTIONAL/NOT SHOWN) PRIME CONCRETE WITH CIM 61TN OR CIM EMT EPOXY PRIMER.



TITLE			
CONCRETE WALL PIPE PENETRATION DETAIL			
SIZE		DWG NO	REV
		CIM-C0011	
SCALE	NONE	SHEET 1 OF 1	