


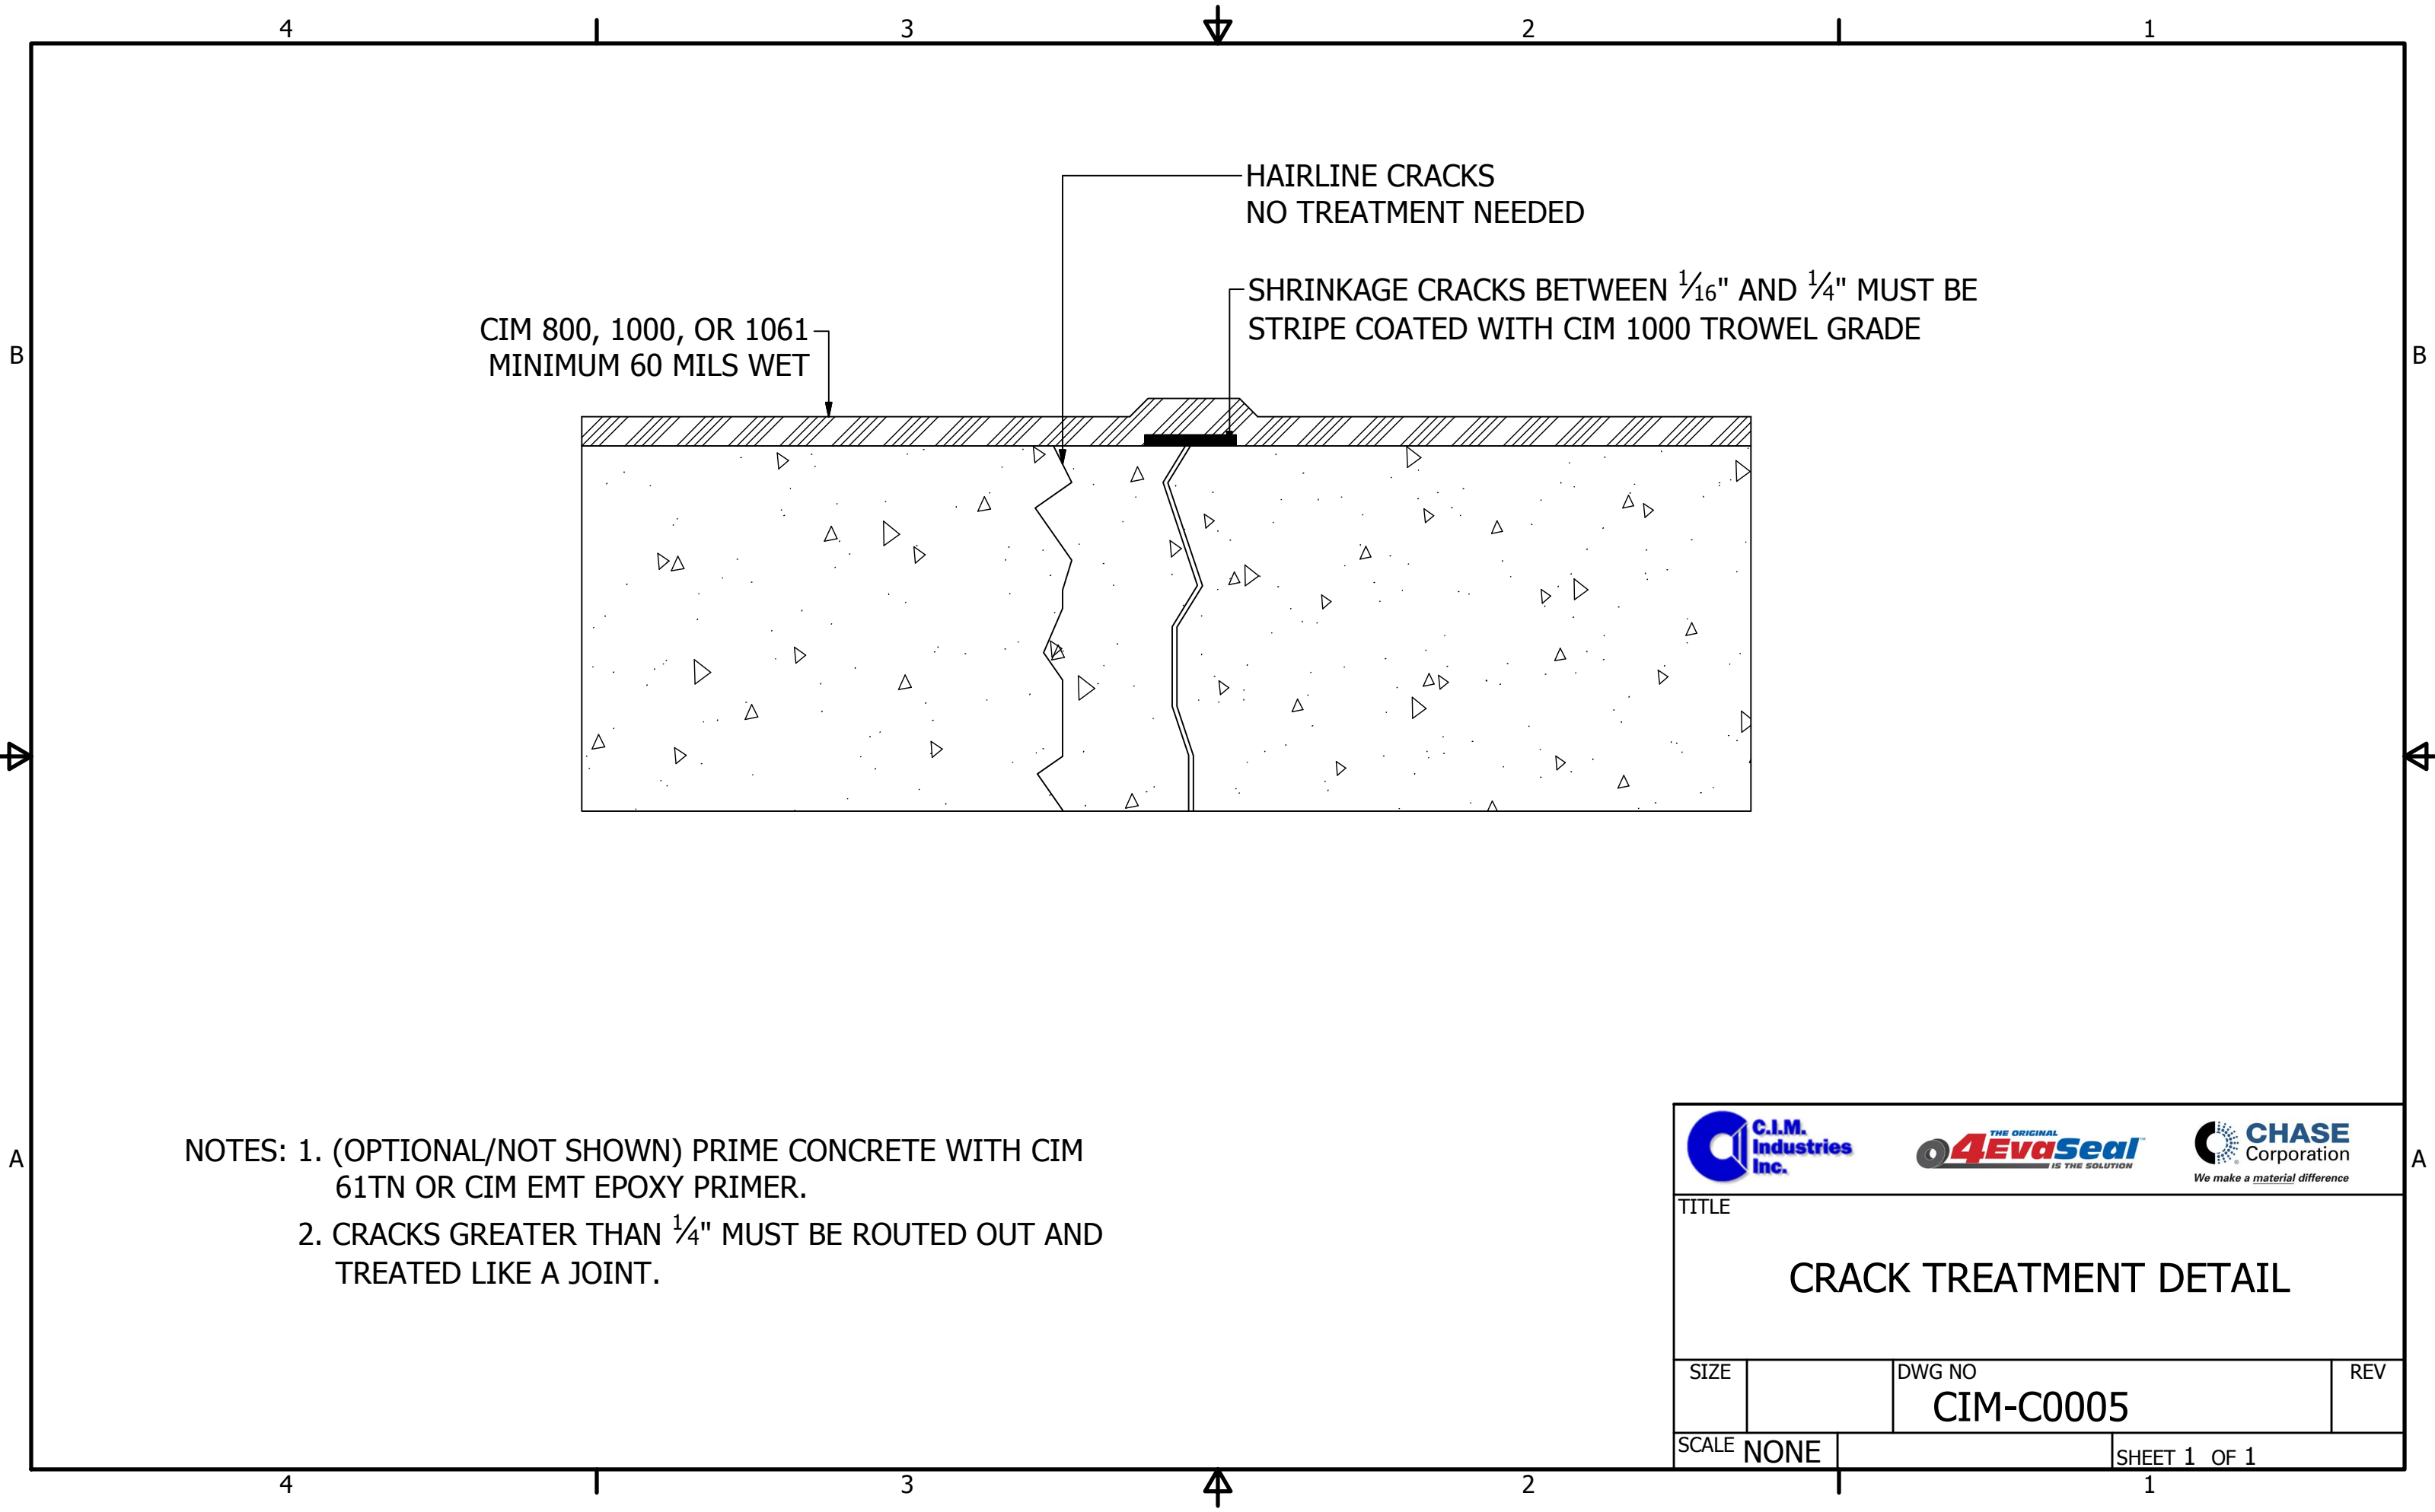

NOTES: 1. (OPTIONAL/NOT SHOWN) PRIME CONCRETE WITH CIM 61TN OR CIM EMT EPOXY PRIMER.
2. CRACKS GREATER THAN $\frac{1}{4}$ " MUST BE ROUTED OUT AND TREATED LIKE A JOINT.



TITLE			
CRACK TREATMENT DETAIL			
SIZE		DWG NO	REV
		CIM-C0005	
SCALE NONE		SHEET 1 OF 1	