


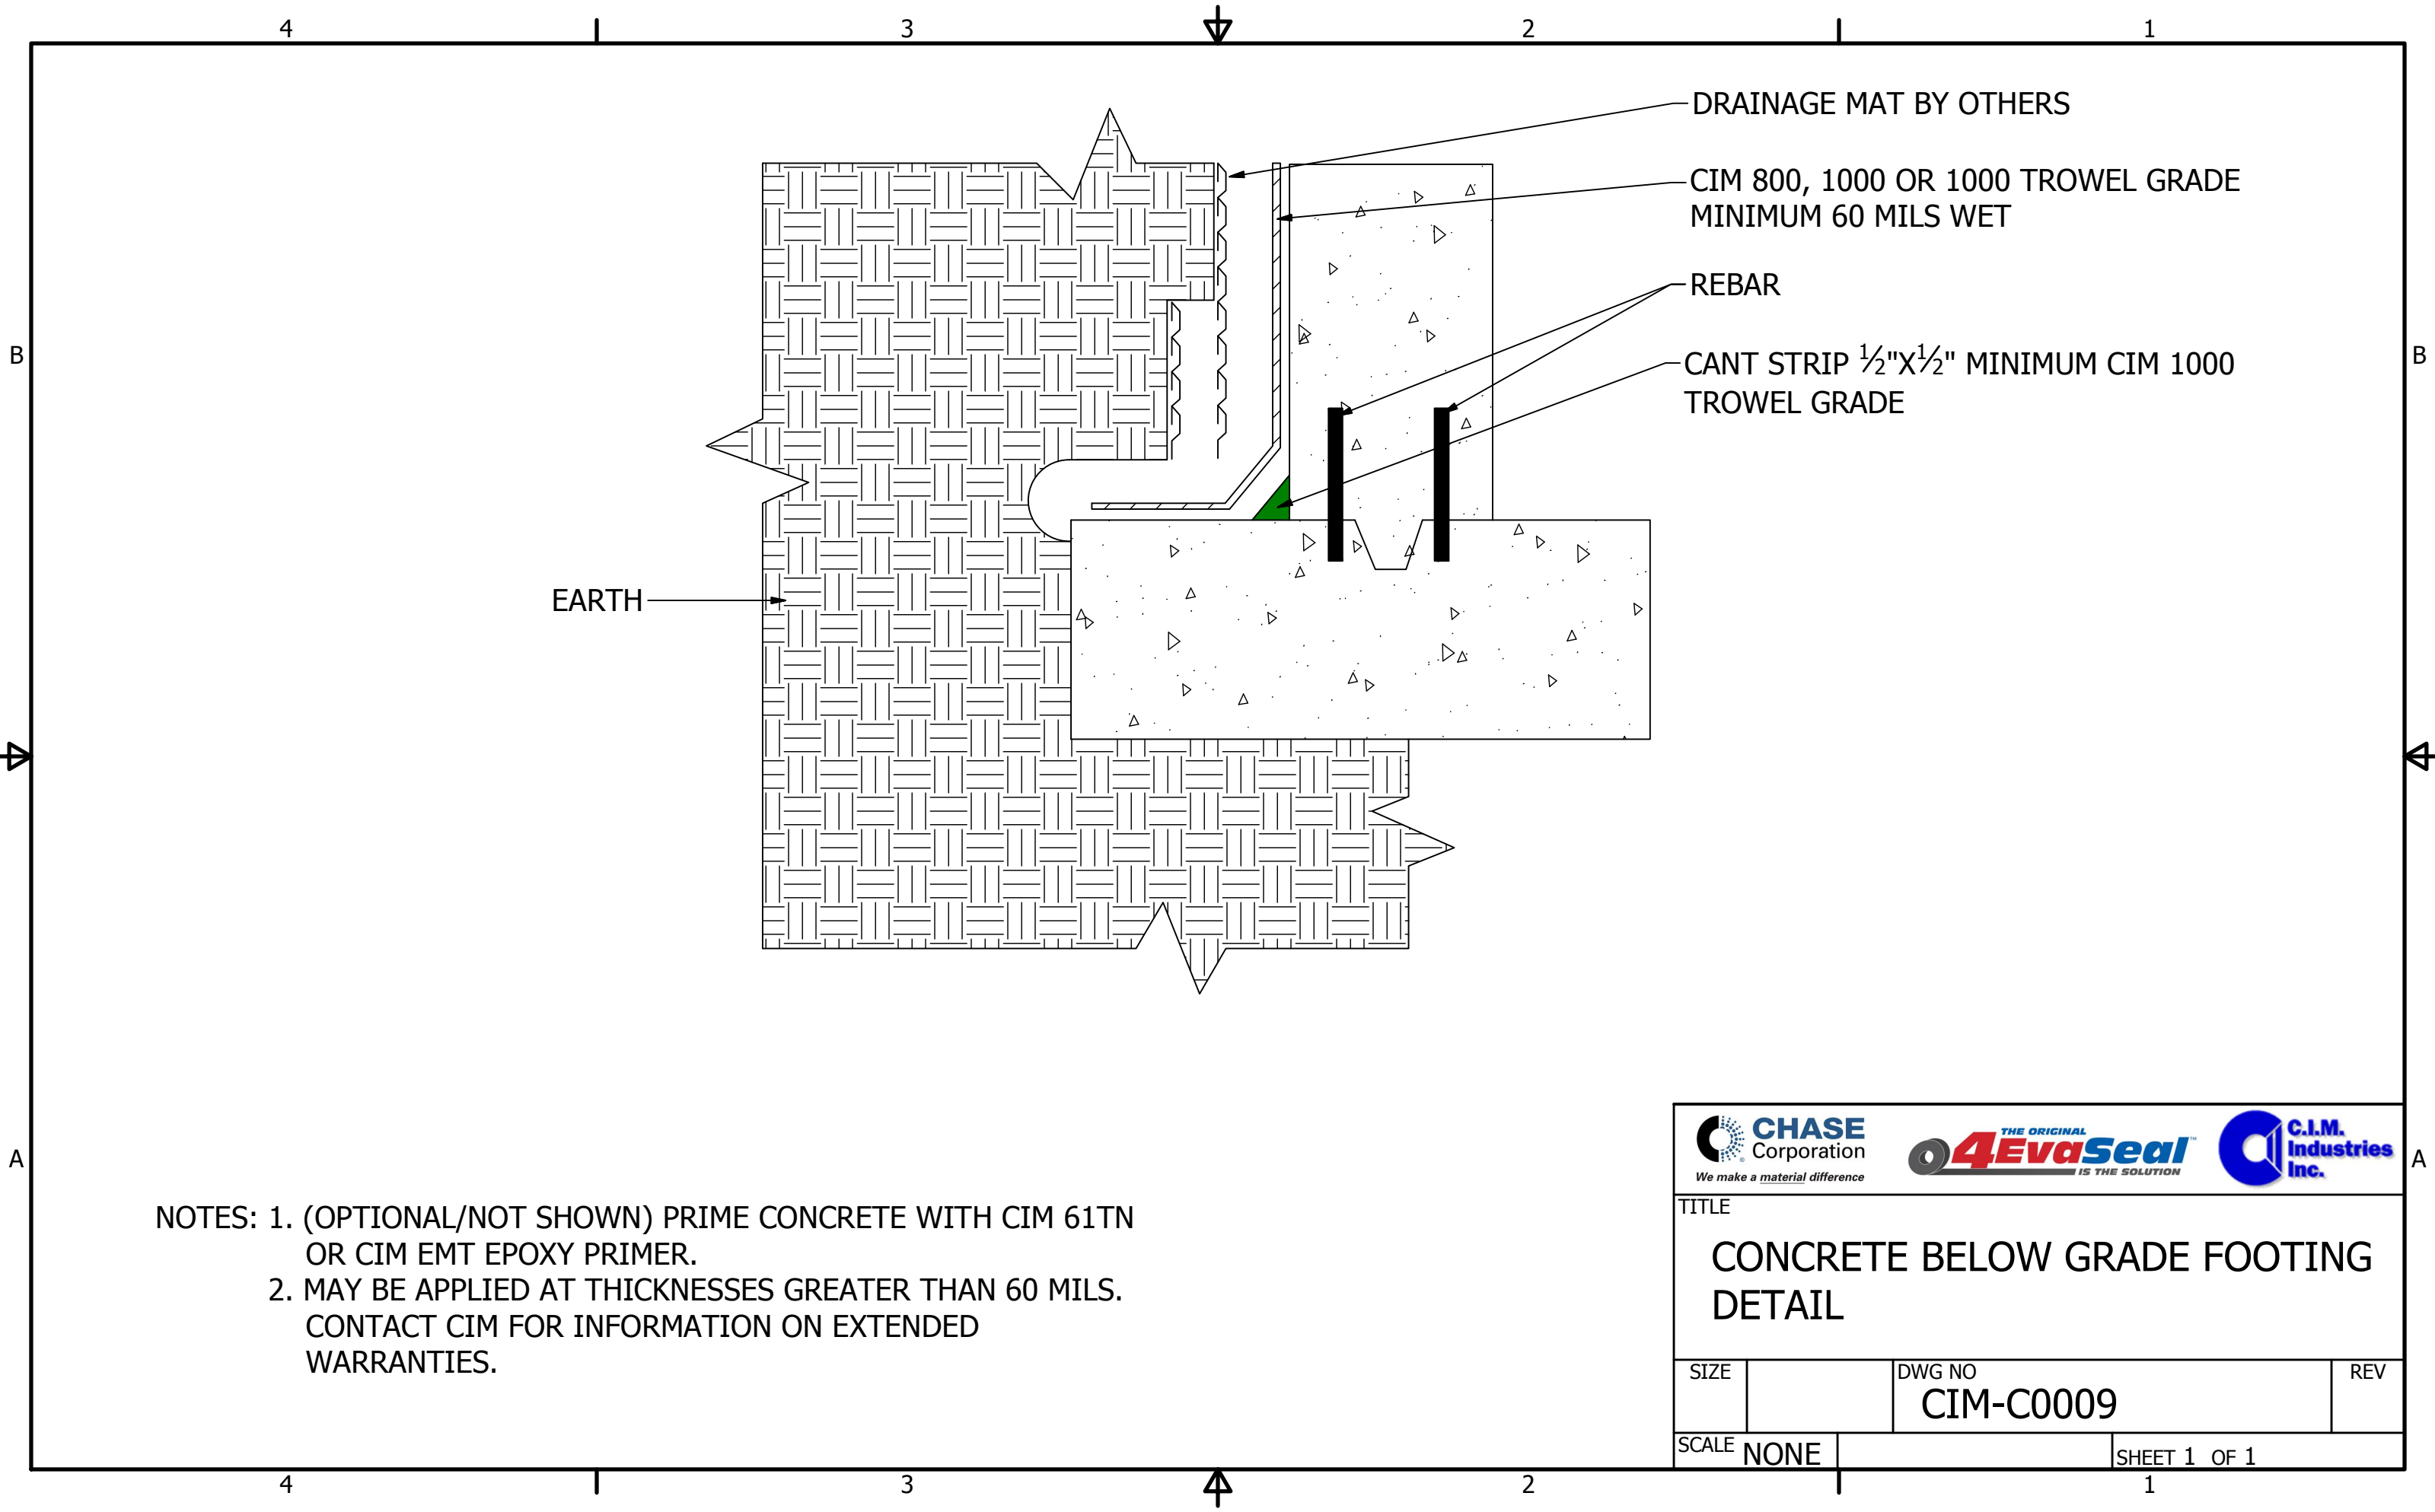

NOTES: 1. (OPTIONAL/NOT SHOWN) PRIME CONCRETE WITH CIM 61TN OR CIM EMT EPOXY PRIMER.
2. MAY BE APPLIED AT THICKNESSES GREATER THAN 60 MILS. CONTACT CIM FOR INFORMATION ON EXTENDED WARRANTIES.



TITLE			
CONCRETE BELOW GRADE FOOTING DETAIL			
SIZE		DWG NO	REV
		CIM-C0009	
SCALE	NONE	SHEET 1 OF 1	