


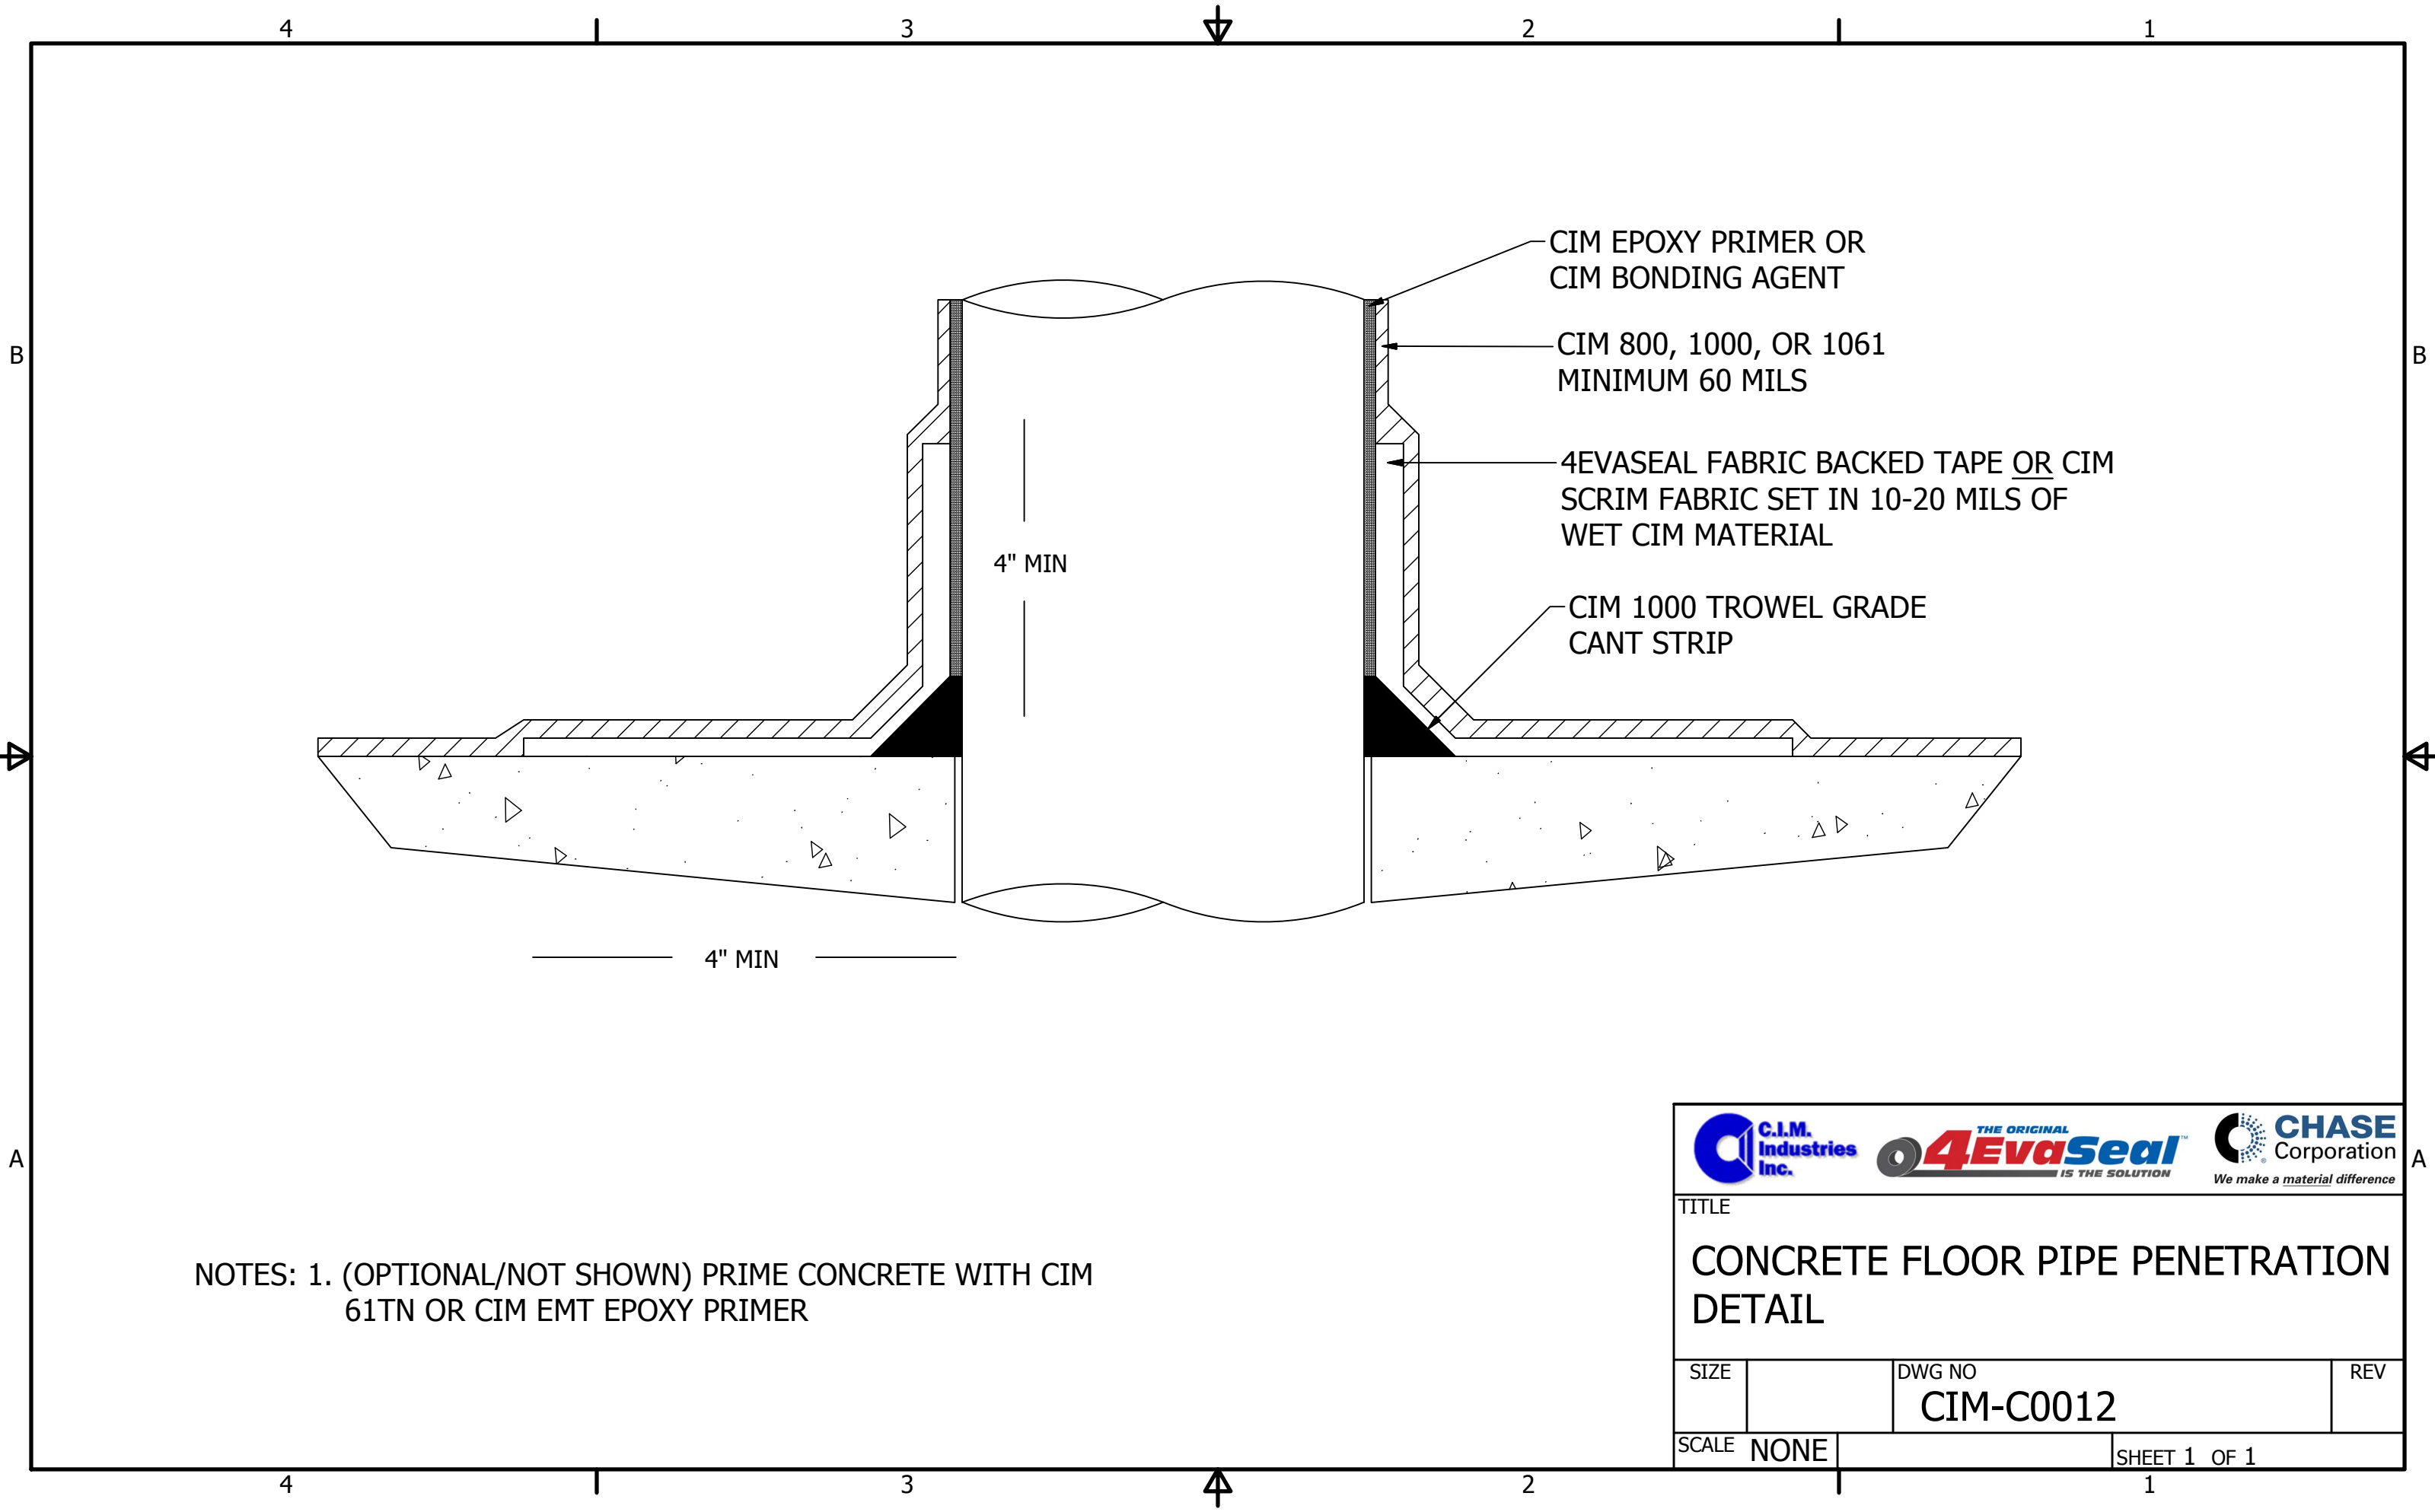

NOTES: 1. (OPTIONAL/NOT SHOWN) PRIME CONCRETE WITH CIM 61TN OR CIM EMT EPOXY PRIMER



TITLE			
CONCRETE FLOOR PIPE PENETRATION DETAIL			
SIZE		DWG NO	REV
		CIM-C0012	
SCALE	NONE		SHEET 1 OF 1