


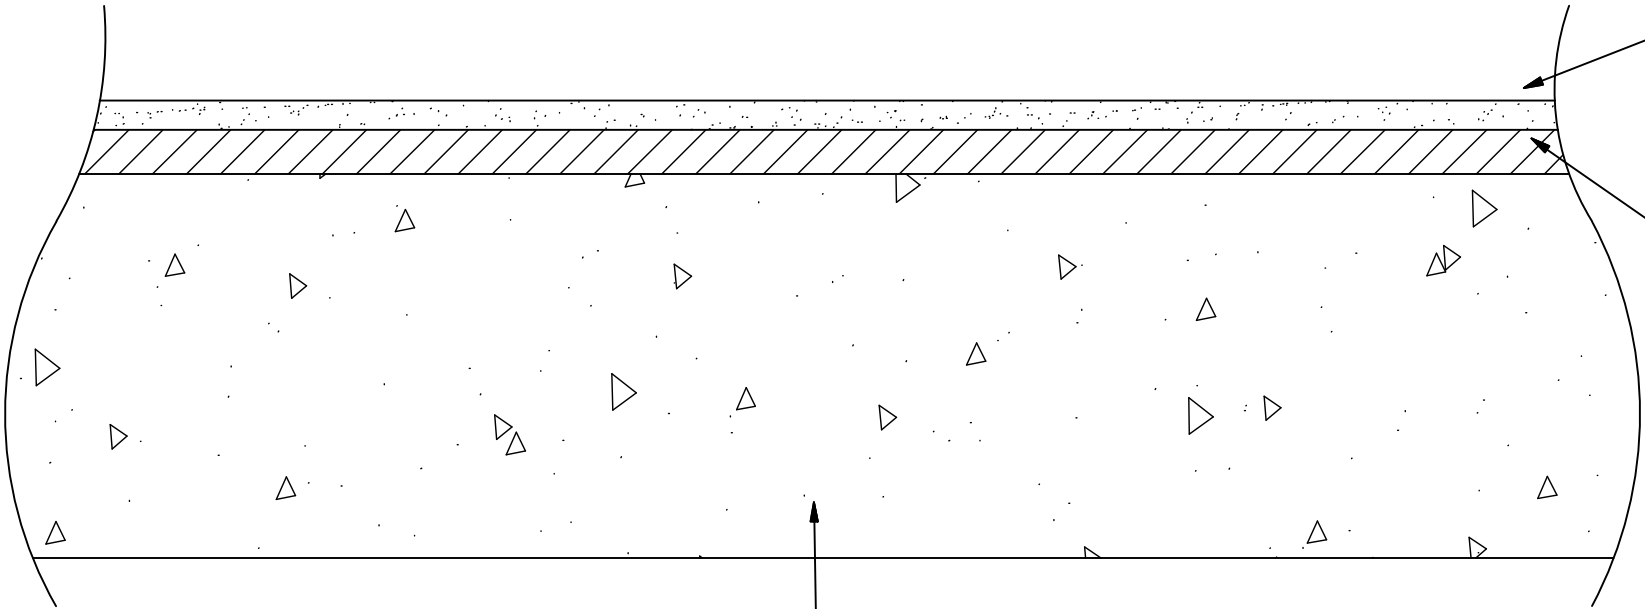

CIM TACK COAT 10-20 MILS WET
WITH AGGREGATE BROADCAST
UNTIL REFUSAL

CIM 800, 1000, OR 1061
MINIMUM 60 MILS

CONCRETE DECK

NOTES: 1. (OPTIONAL/NOT SHOWN) PRIME CONCRETE WITH CIM 61TN PRIMER
OR CIM EMT EPOXY PRIMER.



TITLE			
CONCRETE SLAB WATERPROOFING WITH AGGREGATE TOPCOAT			
SIZE		DWG NO	REV
		CIM-C0003	
SCALE	NONE	SHEET 1 OF 1	