


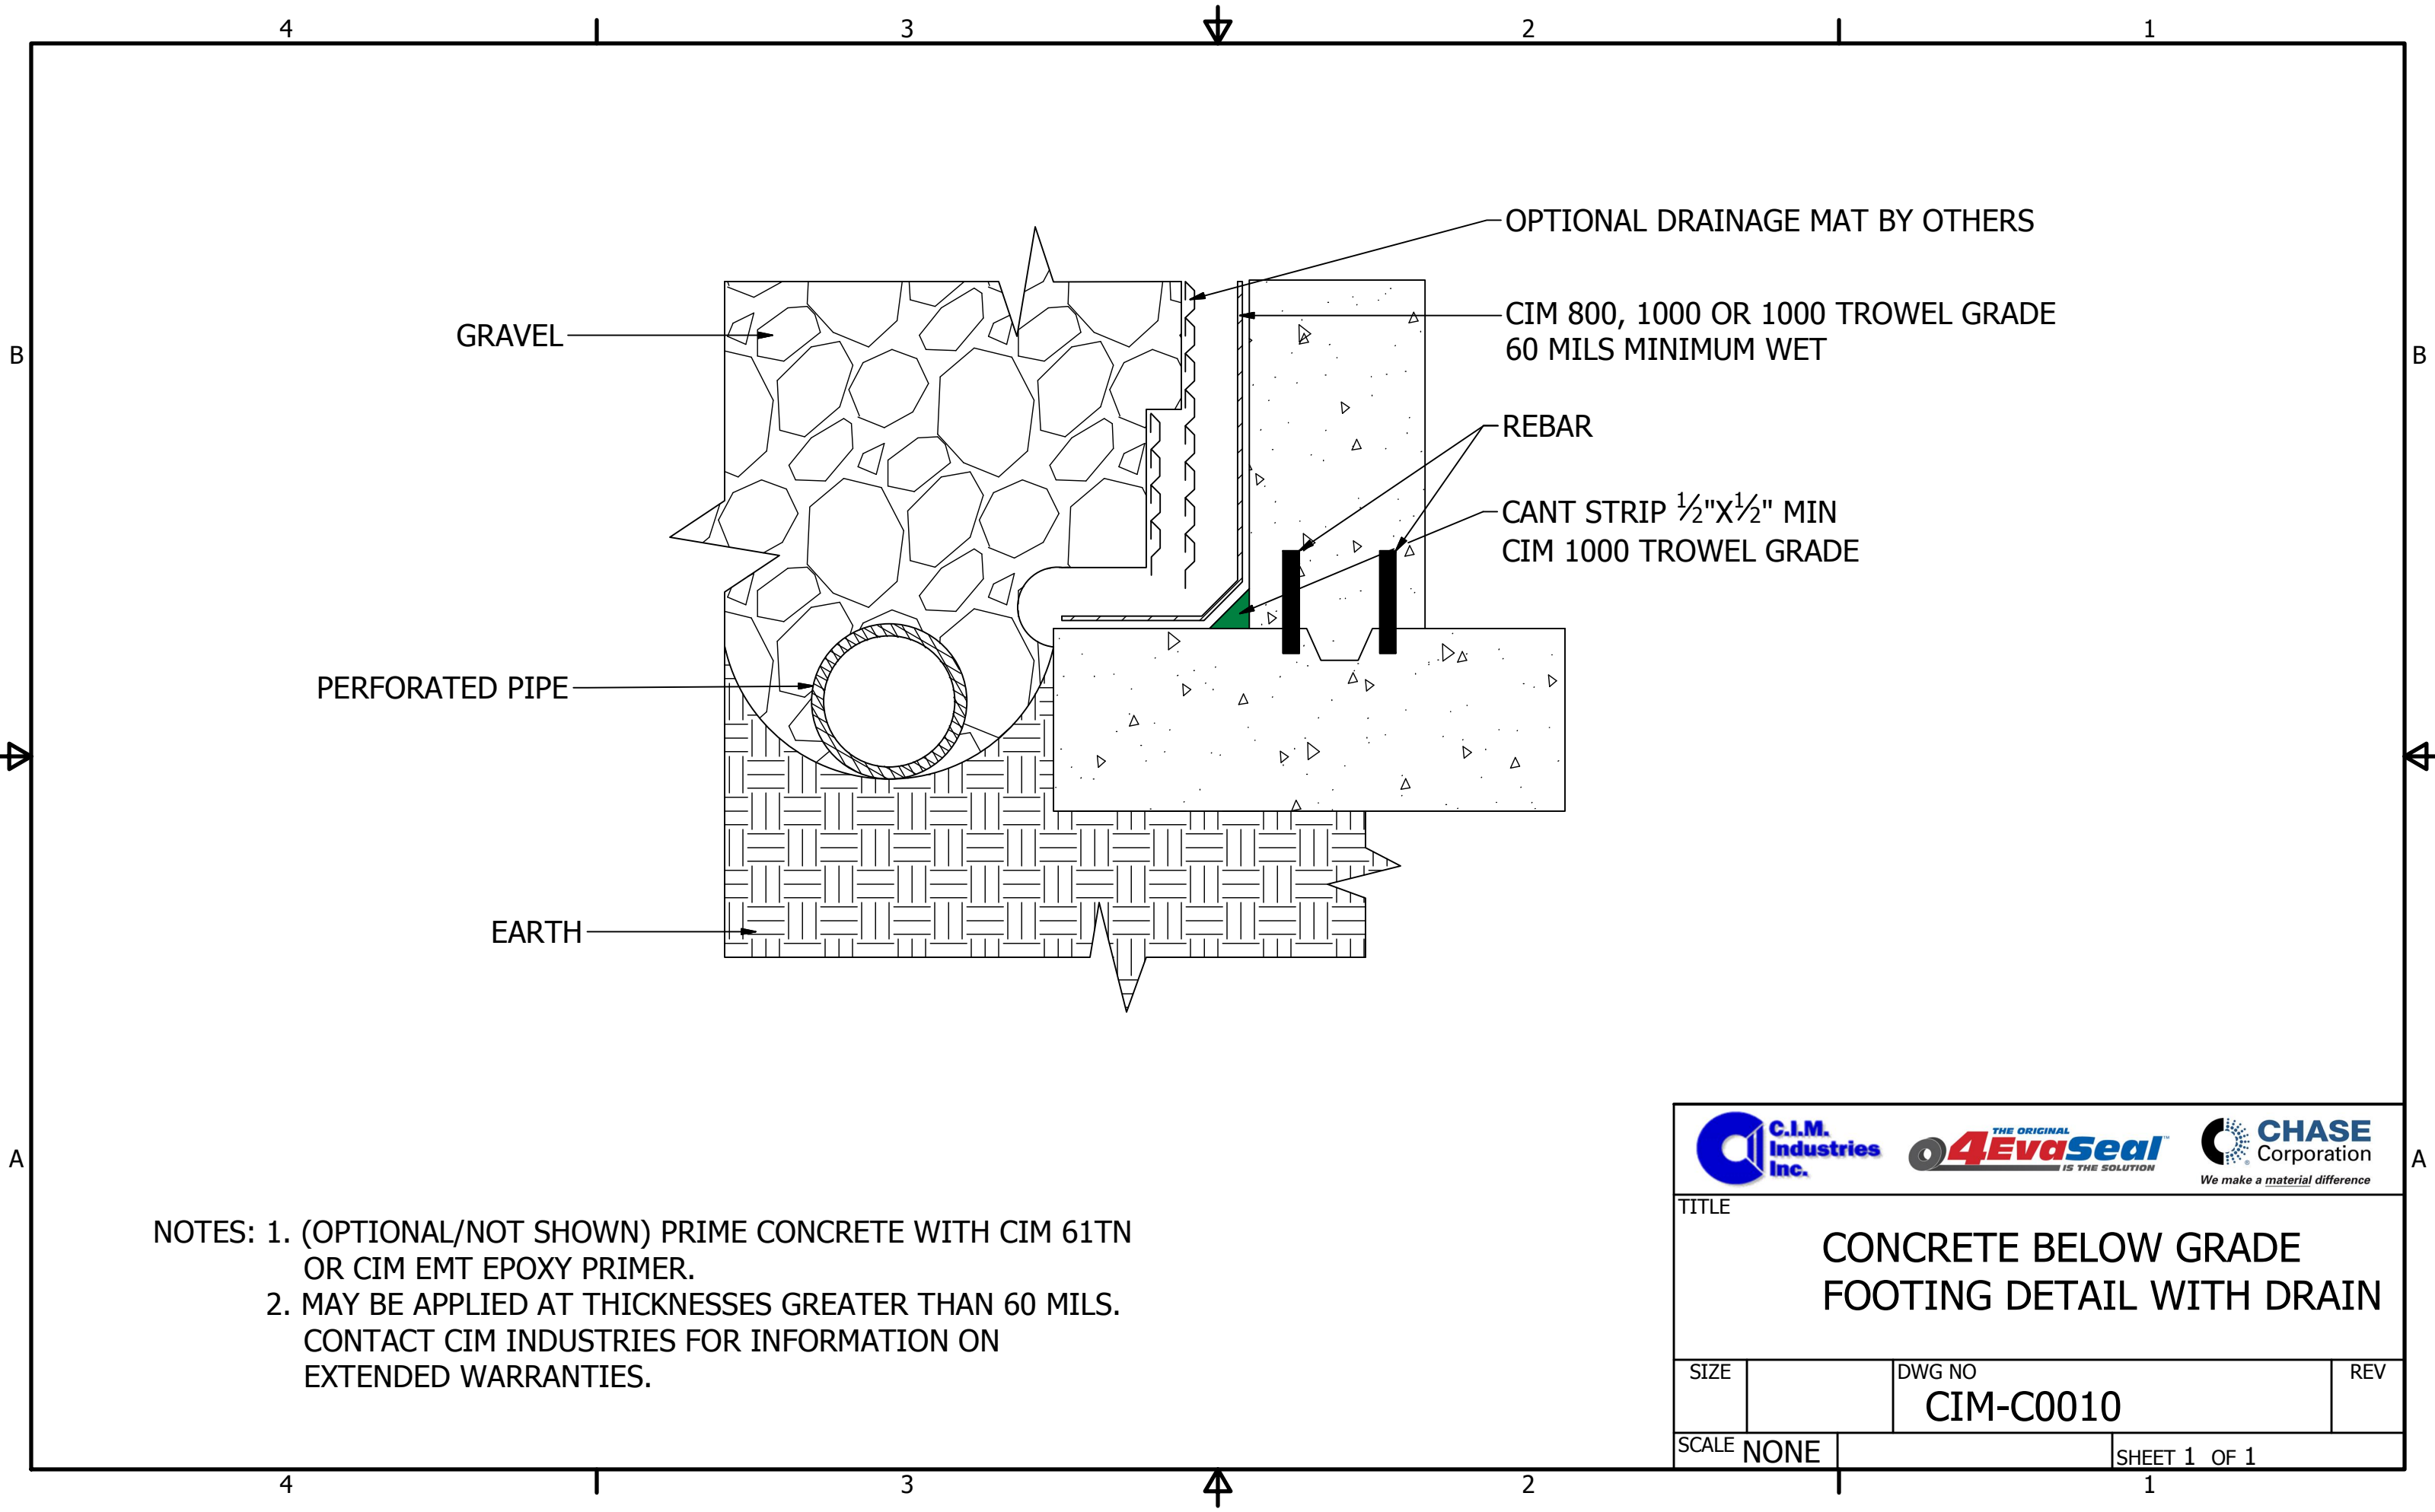

NOTES: 1. (OPTIONAL/NOT SHOWN) PRIME CONCRETE WITH CIM 61TN OR CIM EMT EPOXY PRIMER.
2. MAY BE APPLIED AT THICKNESSES GREATER THAN 60 MILS. CONTACT CIM INDUSTRIES FOR INFORMATION ON EXTENDED WARRANTIES.

C.I.M. Industries Inc. THE ORIGINAL 4EvaSeal IS THE SOLUTION CHASE Corporation We make a material difference			
TITLE CONCRETE BELOW GRADE FOOTING DETAIL WITH DRAIN			
SIZE		DWG NO CIM-C0010	REV
SCALE	NONE	SHEET 1 OF 1	