


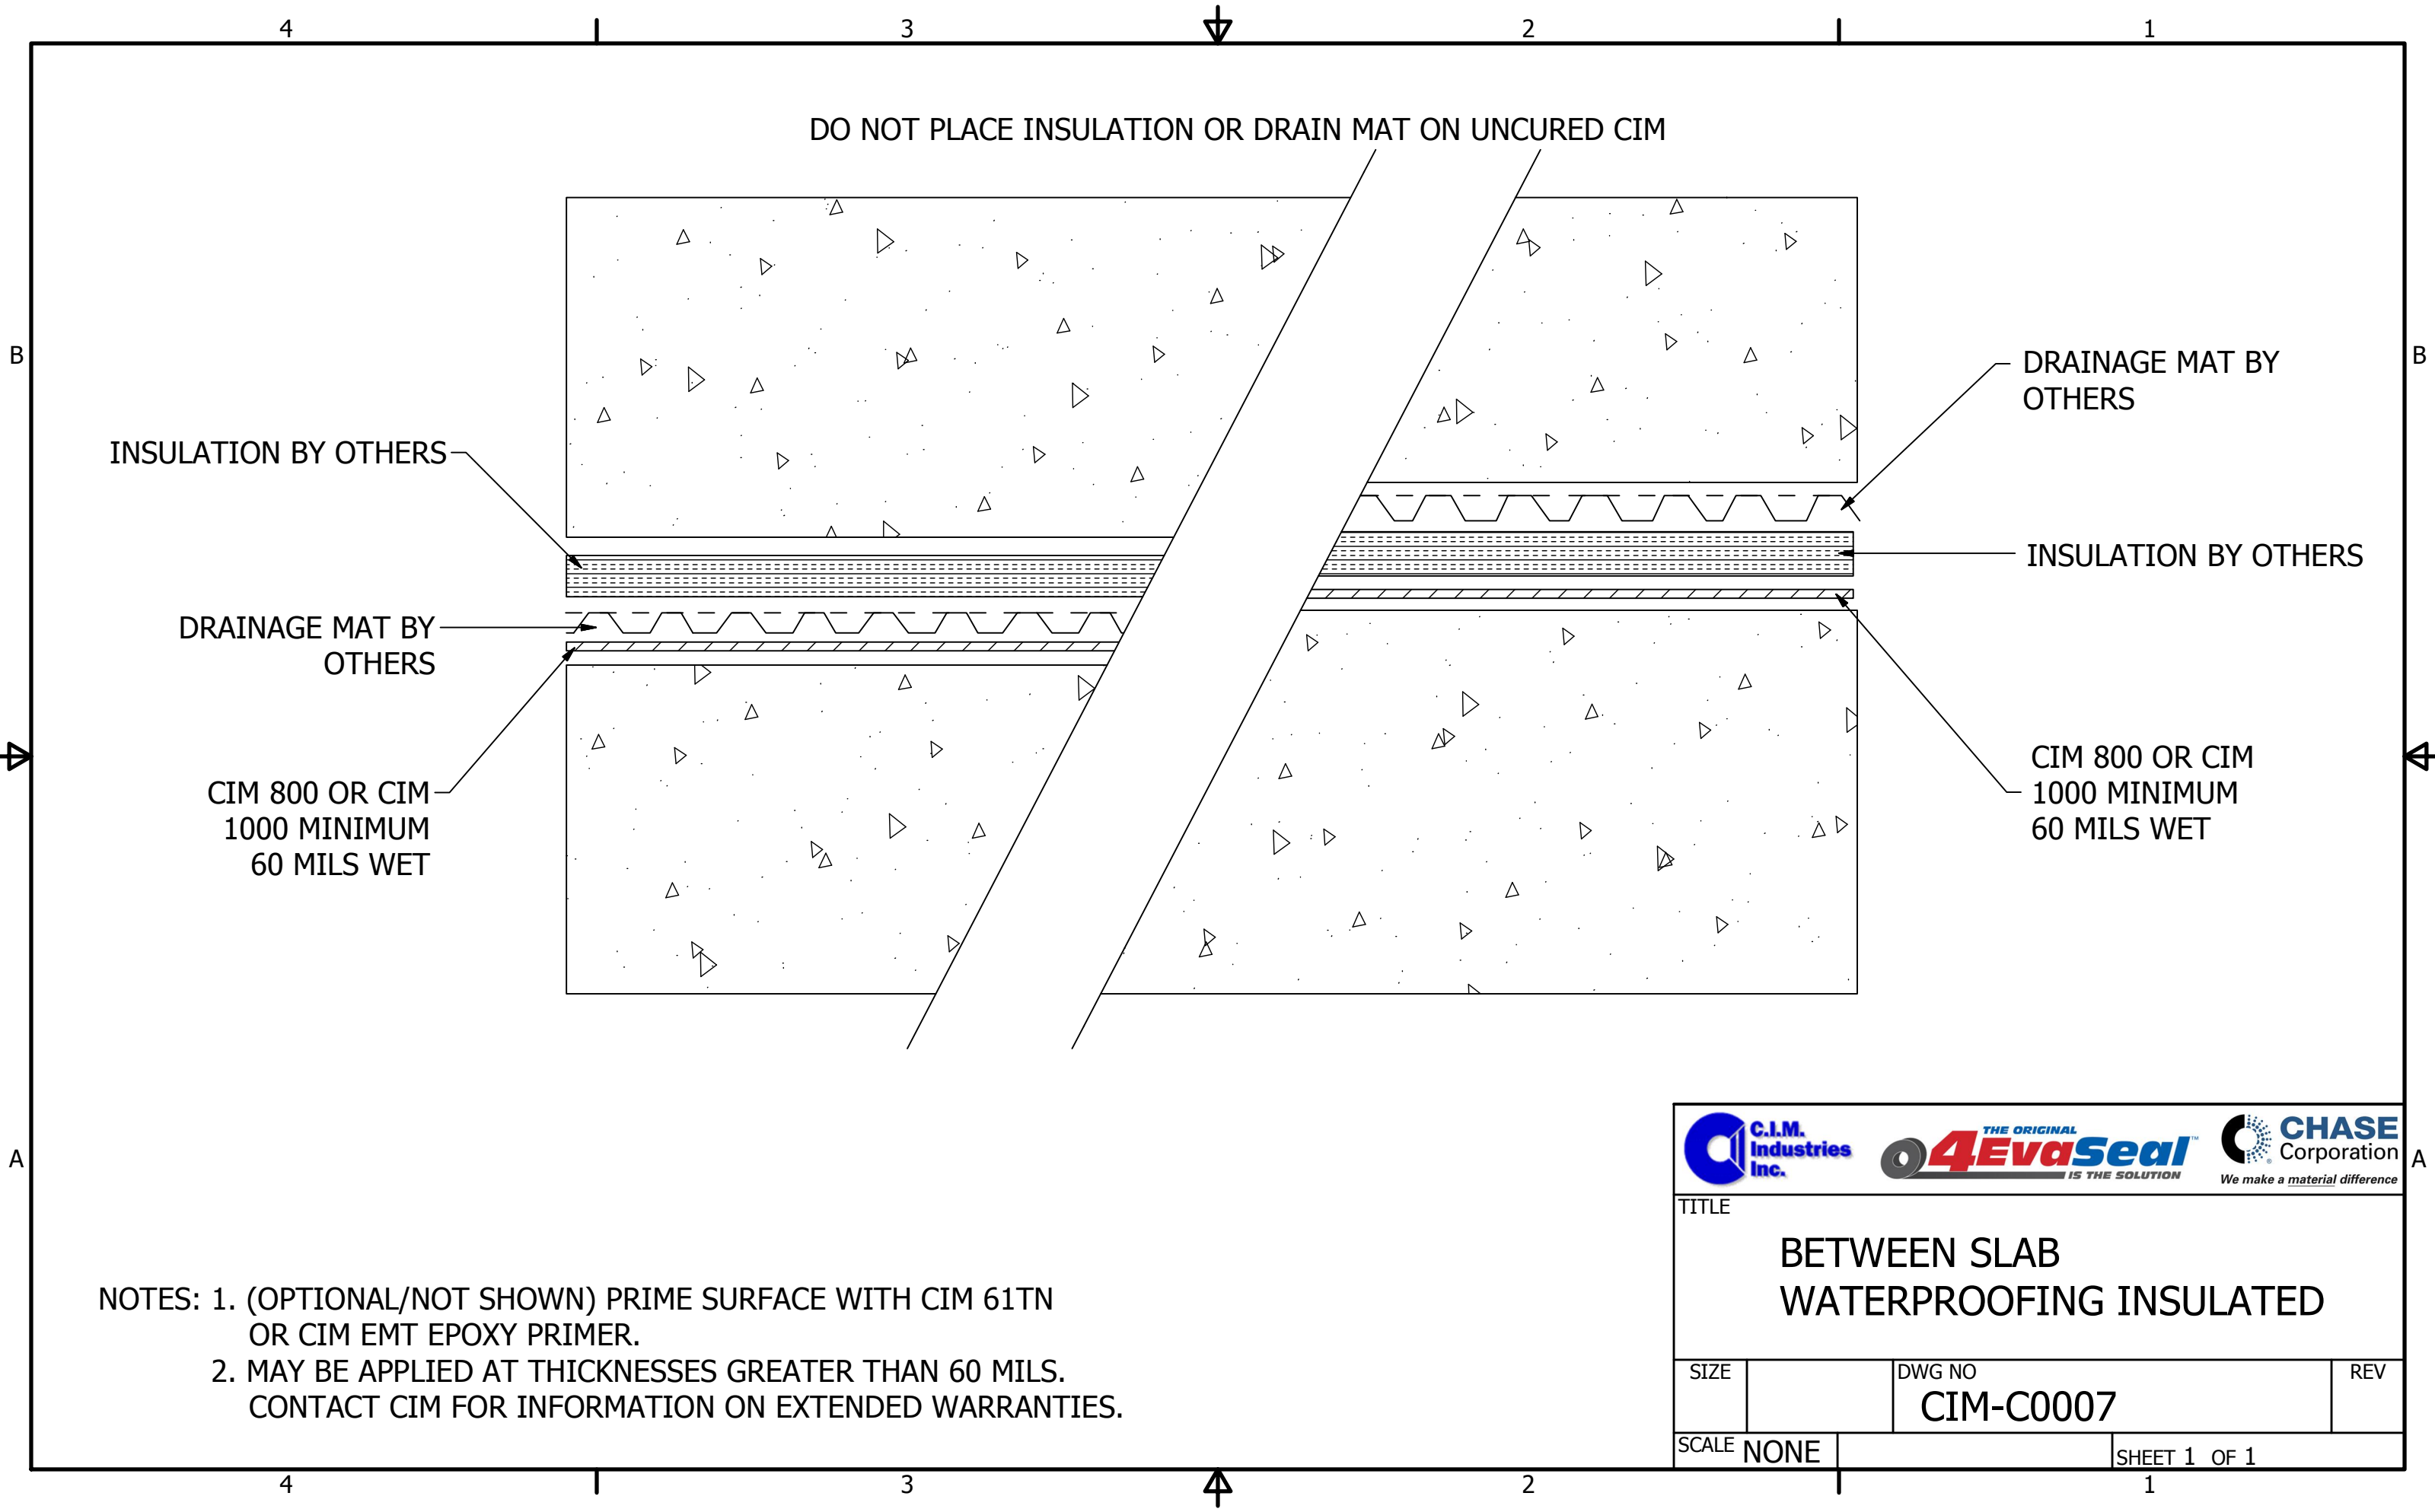

NOTES: 1. (OPTIONAL/NOT SHOWN) PRIME SURFACE WITH CIM 61TN
OR CIM EMT EPOXY PRIMER.
2. MAY BE APPLIED AT THICKNESSES GREATER THAN 60 MILS.
CONTACT CIM FOR INFORMATION ON EXTENDED WARRANTIES.



TITLE			
BETWEEN SLAB WATERPROOFING INSULATED			
SIZE		DWG NO	REV
		CIM-C0007	
SCALE	NONE		SHEET 1 OF 1