


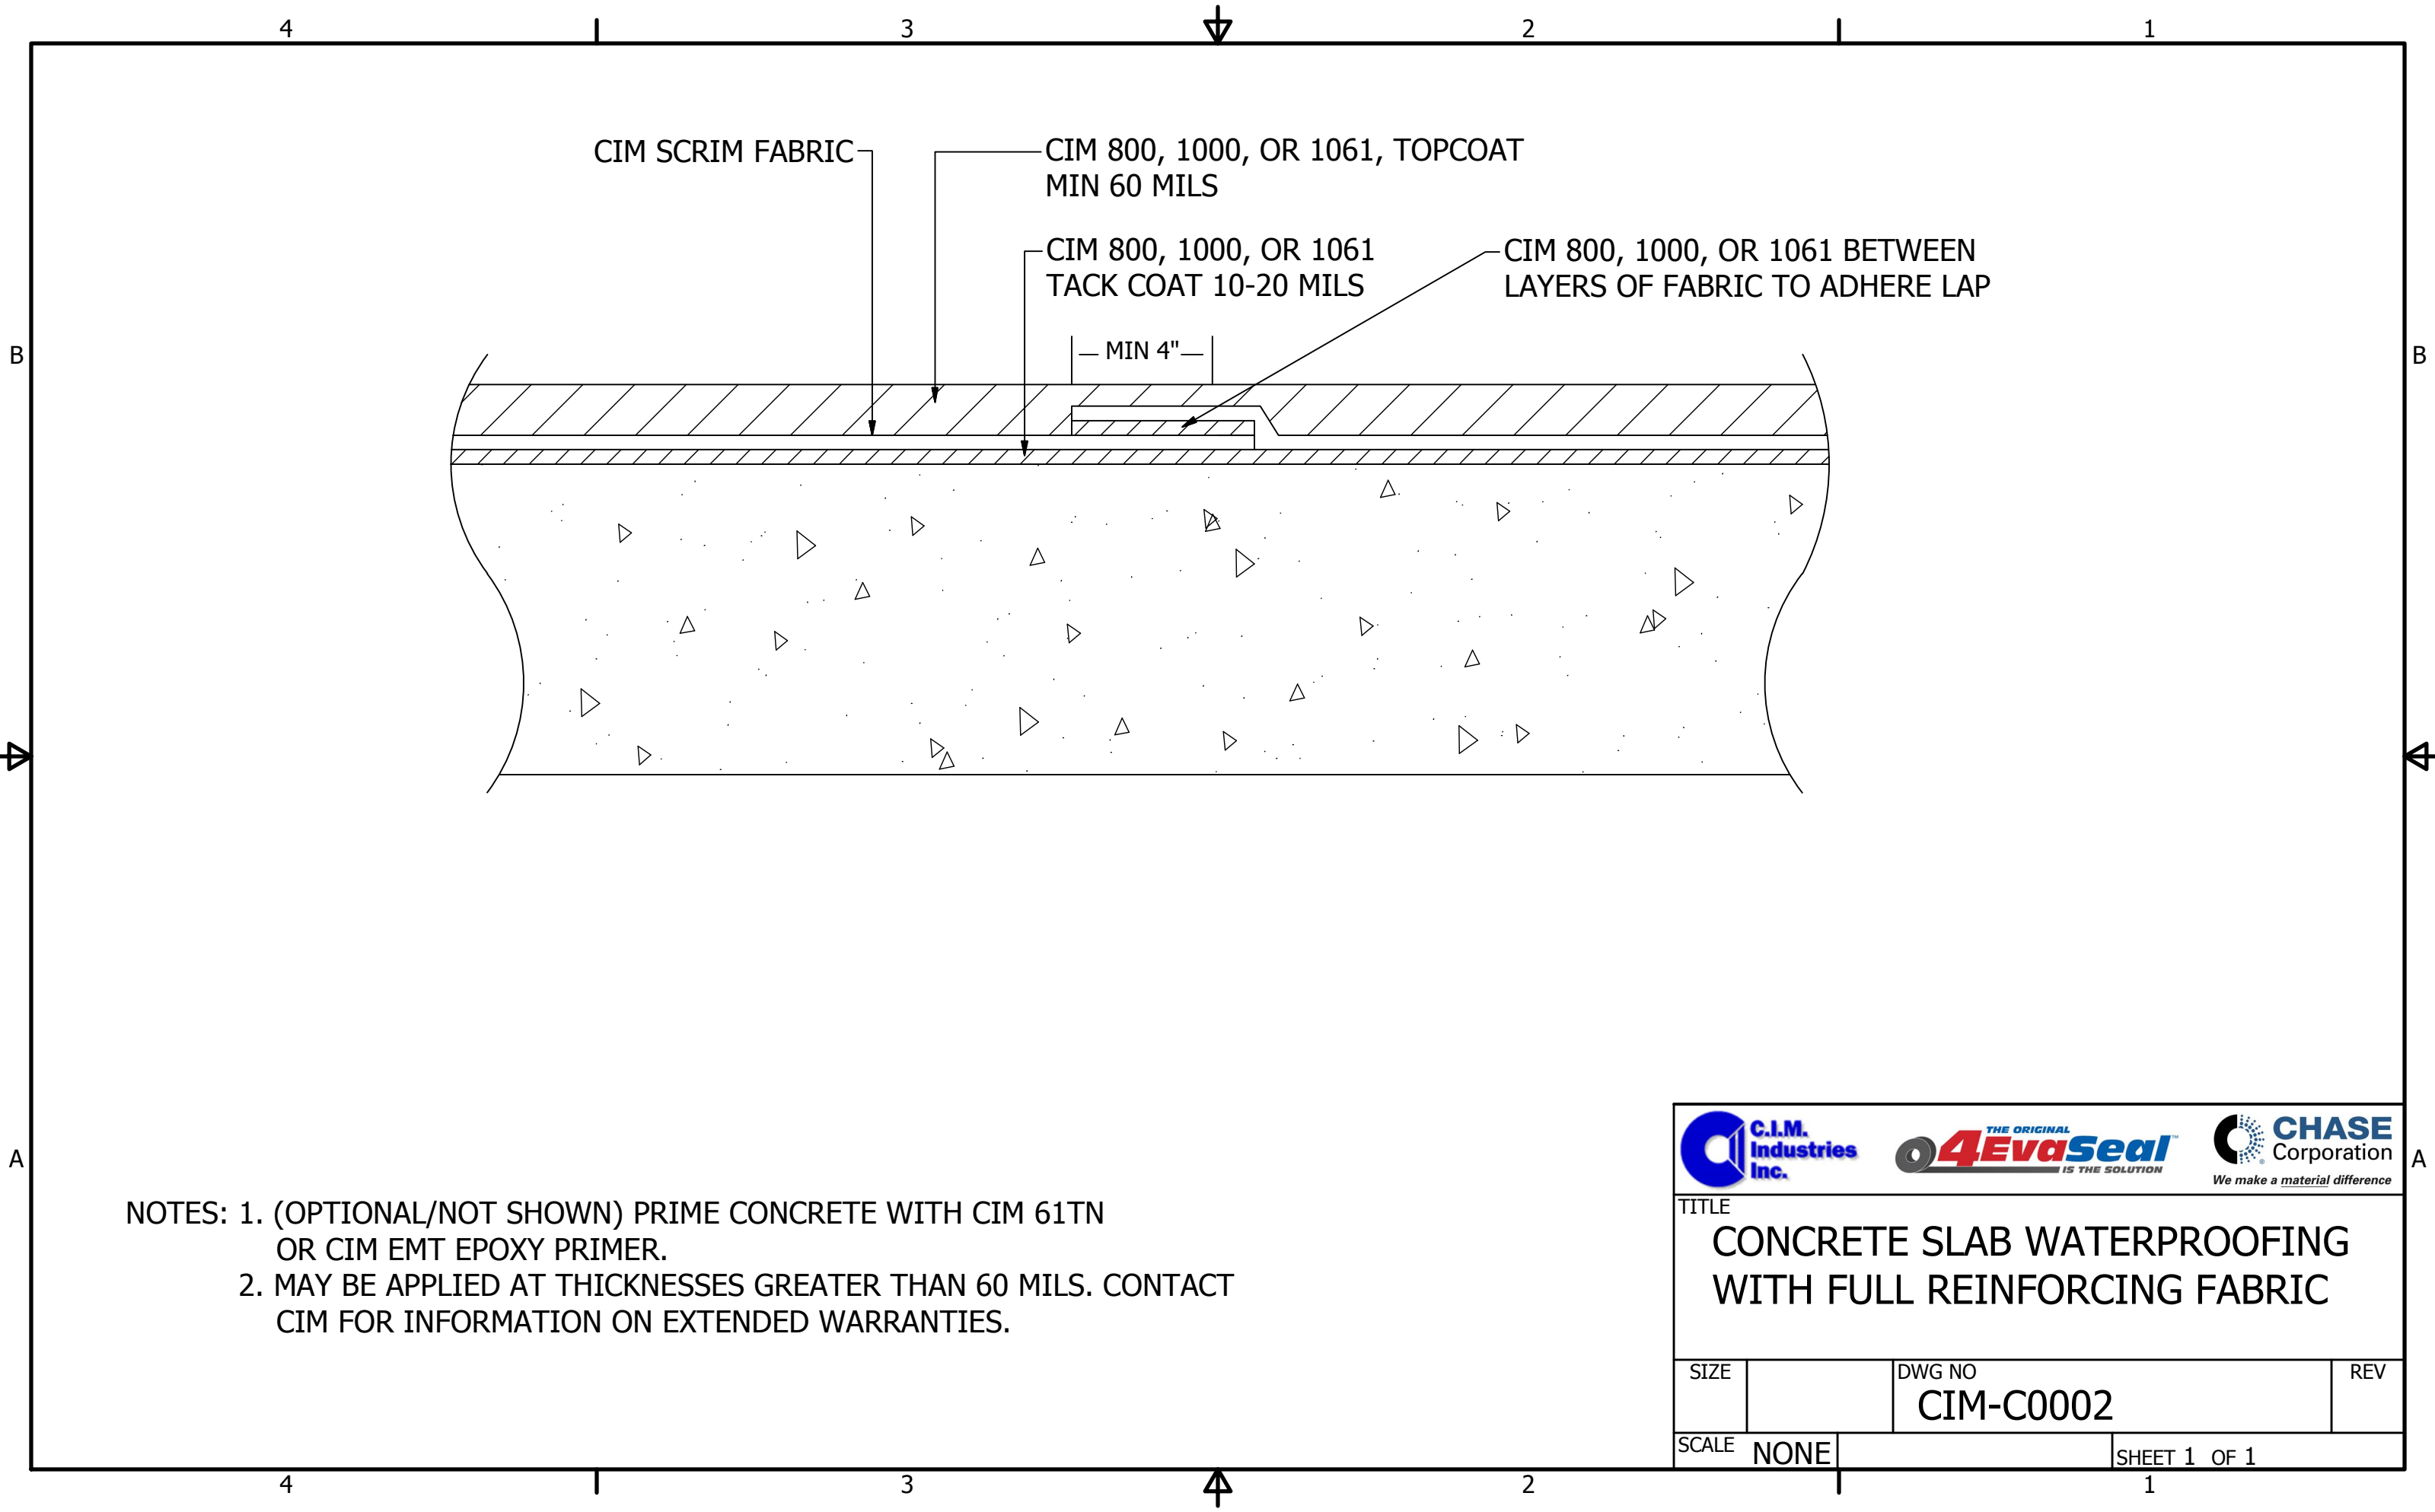

NOTES: 1. (OPTIONAL/NOT SHOWN) PRIME CONCRETE WITH CIM 61TN
OR CIM EMT EPOXY PRIMER.
2. MAY BE APPLIED AT THICKNESSES GREATER THAN 60 MILS. CONTACT
CIM FOR INFORMATION ON EXTENDED WARRANTIES.



TITLE CONCRETE SLAB WATERPROOFING WITH FULL REINFORCING FABRIC			
SIZE		DWG NO CIM-C0002	REV
SCALE	NONE	SHEET 1 OF 1	