


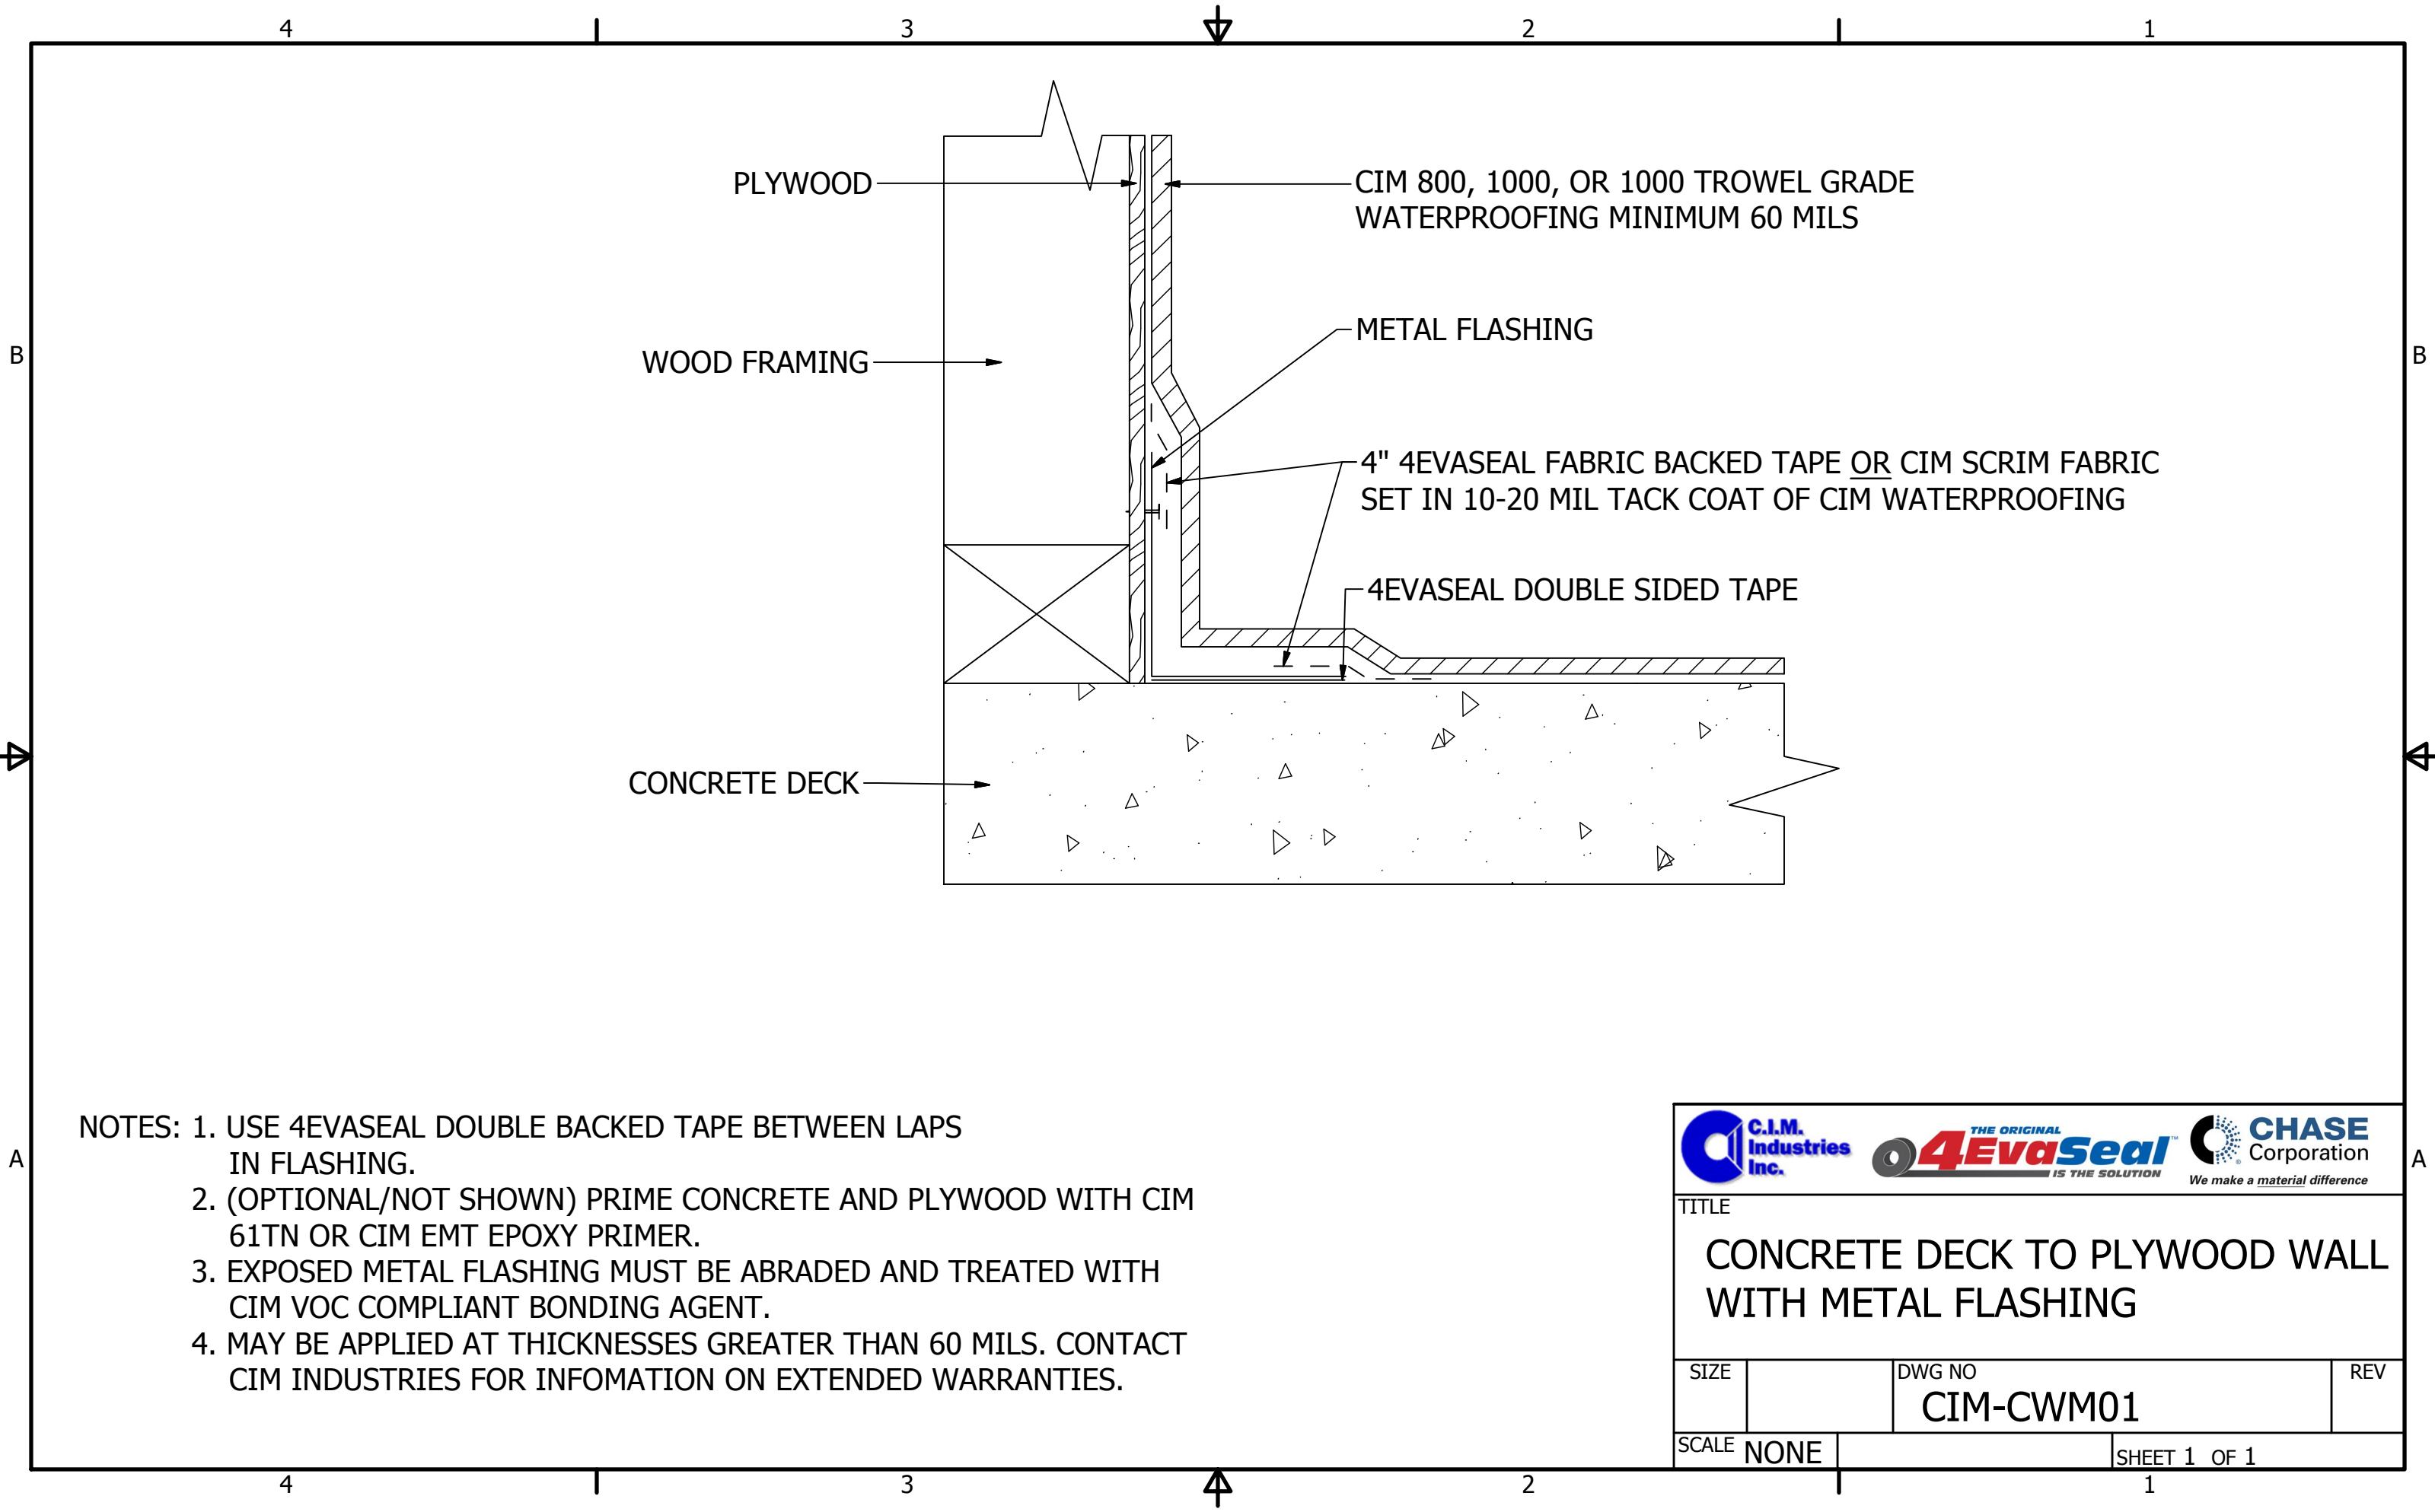

- NOTES: 1. USE 4EVASEAL DOUBLE BACKED TAPE BETWEEN LAPS IN FLASHING.
2. (OPTIONAL/NOT SHOWN) PRIME CONCRETE AND PLYWOOD WITH CIM 61TN OR CIM EMT EPOXY PRIMER.
3. EXPOSED METAL FLASHING MUST BE ABRADED AND TREATED WITH CIM VOC COMPLIANT BONDING AGENT.
4. MAY BE APPLIED AT THICKNESSES GREATER THAN 60 MILS. CONTACT CIM INDUSTRIES FOR INFOMATION ON EXTENDED WARRANTIES.



TITLE			
CONCRETE DECK TO PLYWOOD WALL WITH METAL FLASHING			
SIZE		DWG NO	REV
		CIM-CWM01	
SCALE	NONE		SHEET 1 OF 1