


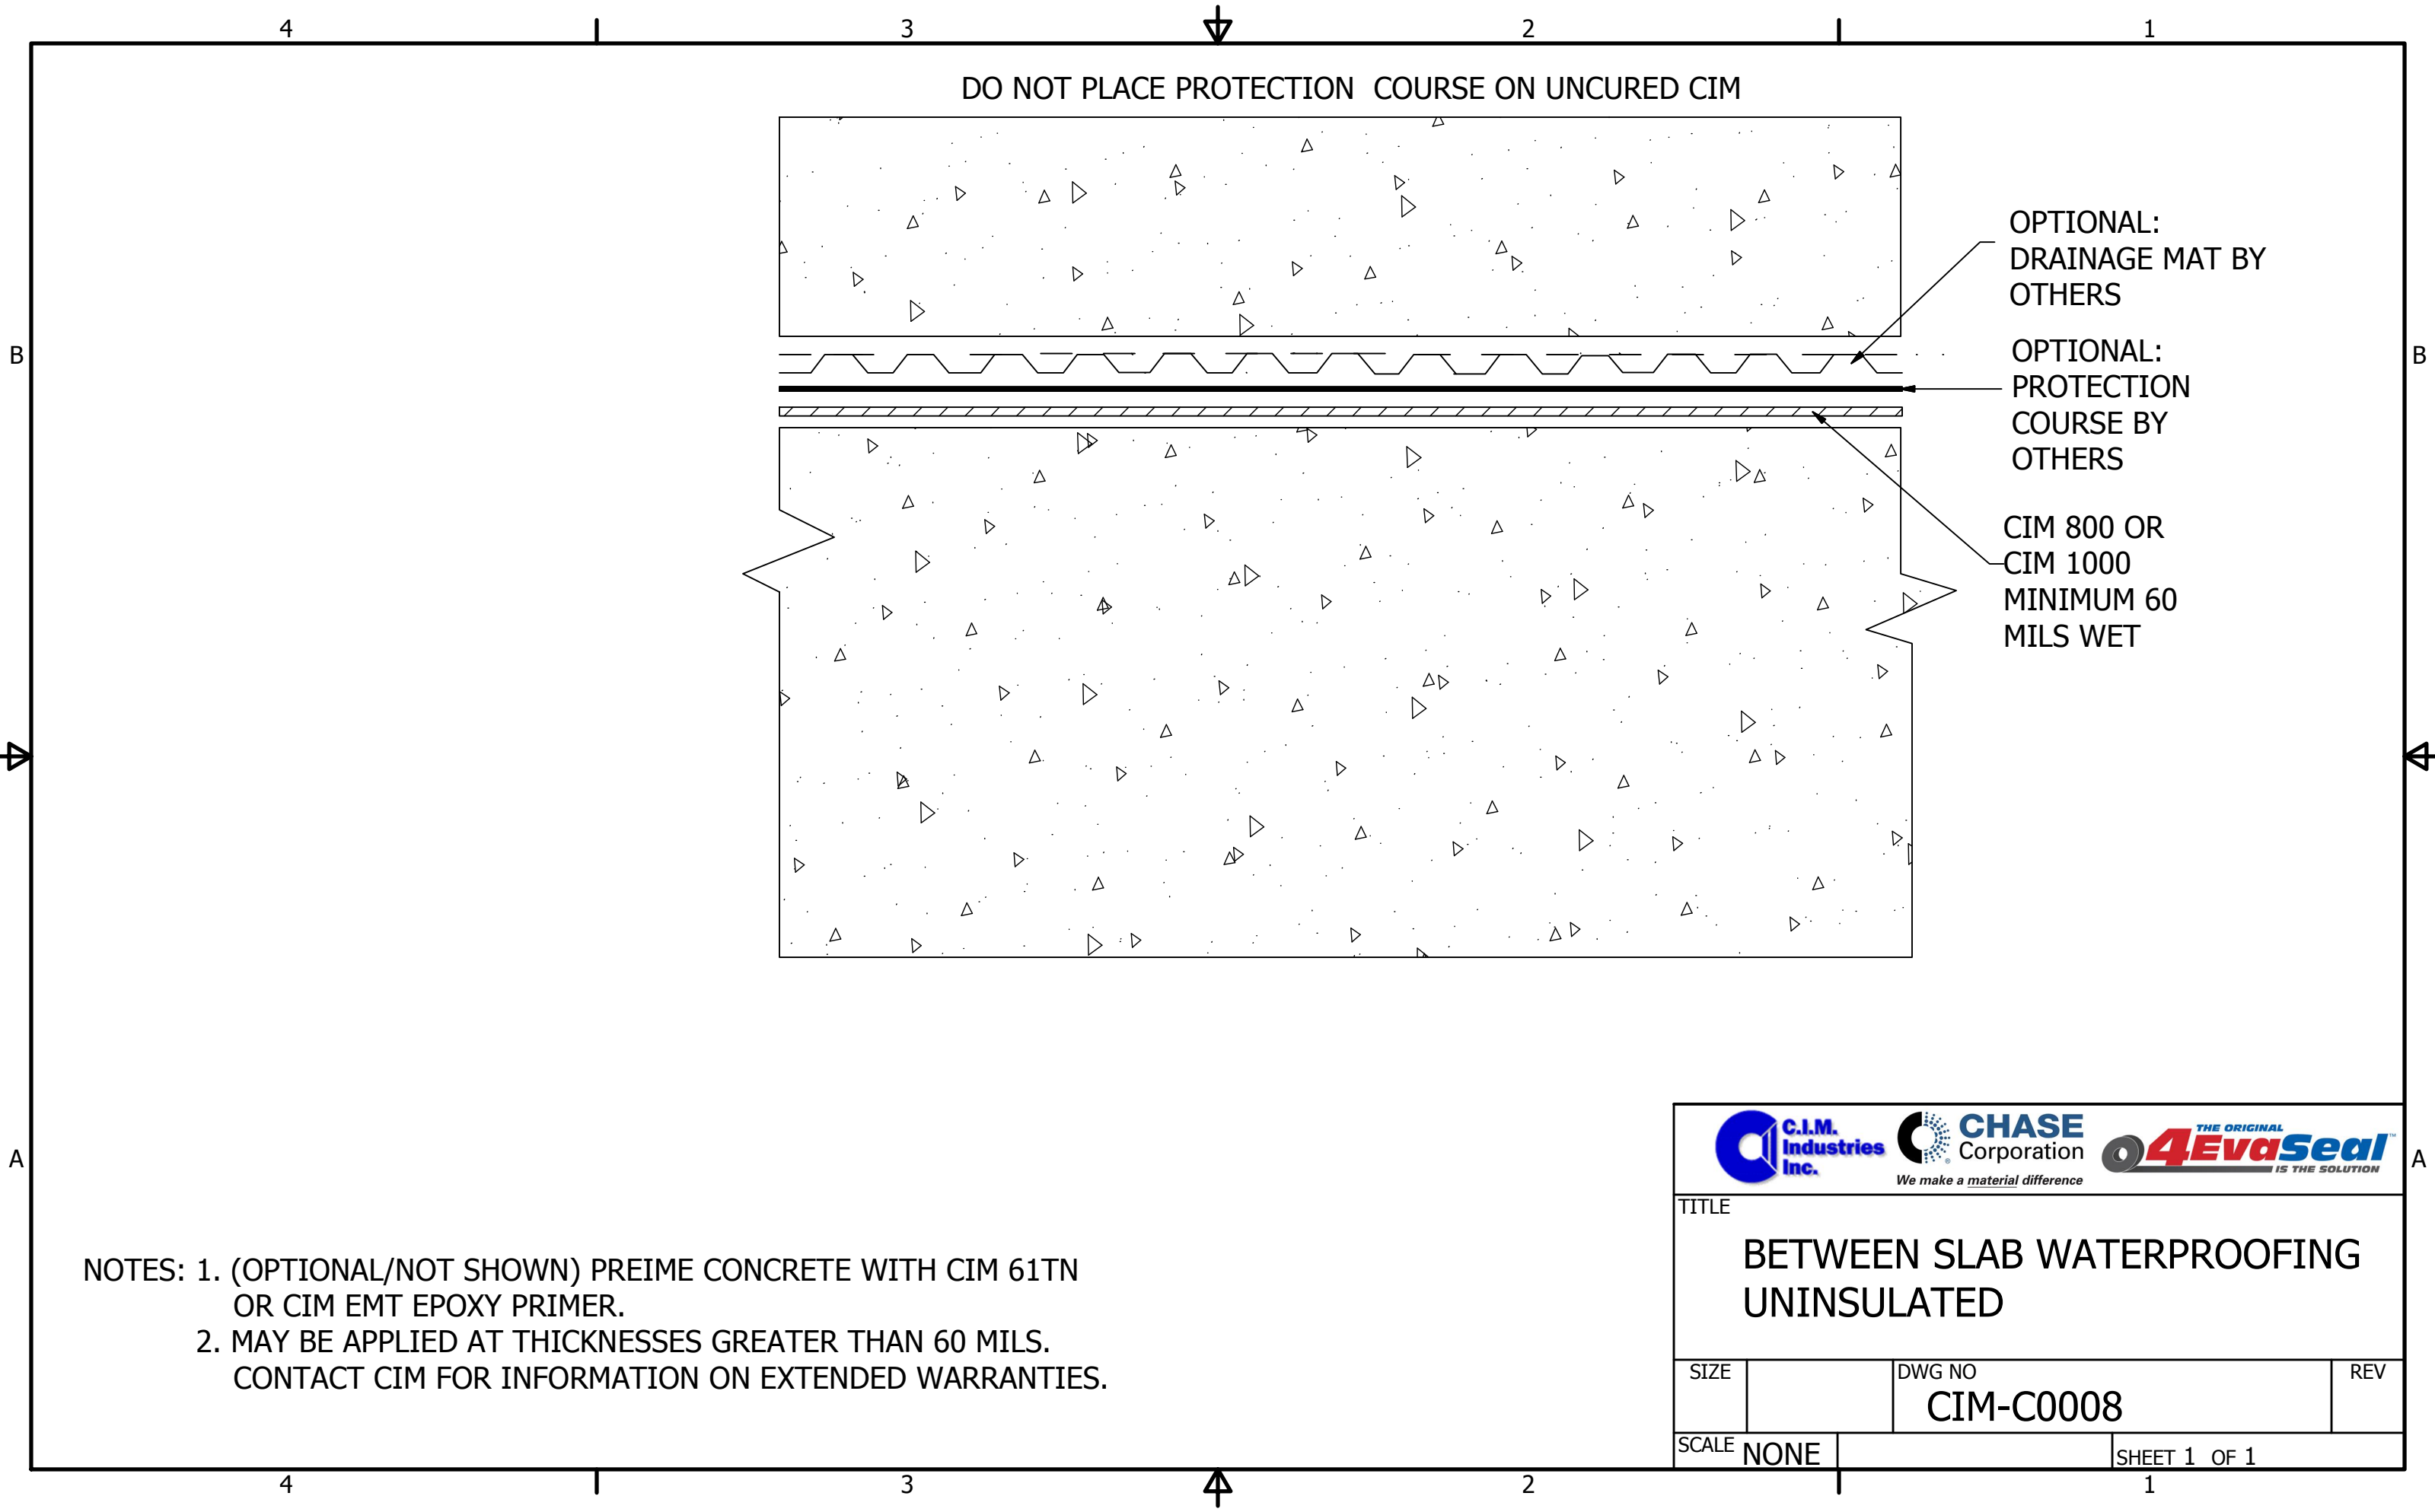



TITLE			
BETWEEN SLAB WATERPROOFING UNINSULATED			
SIZE		DWG NO	REV
		CIM-C0008	
SCALE	NONE		SHEET 1 OF 1