


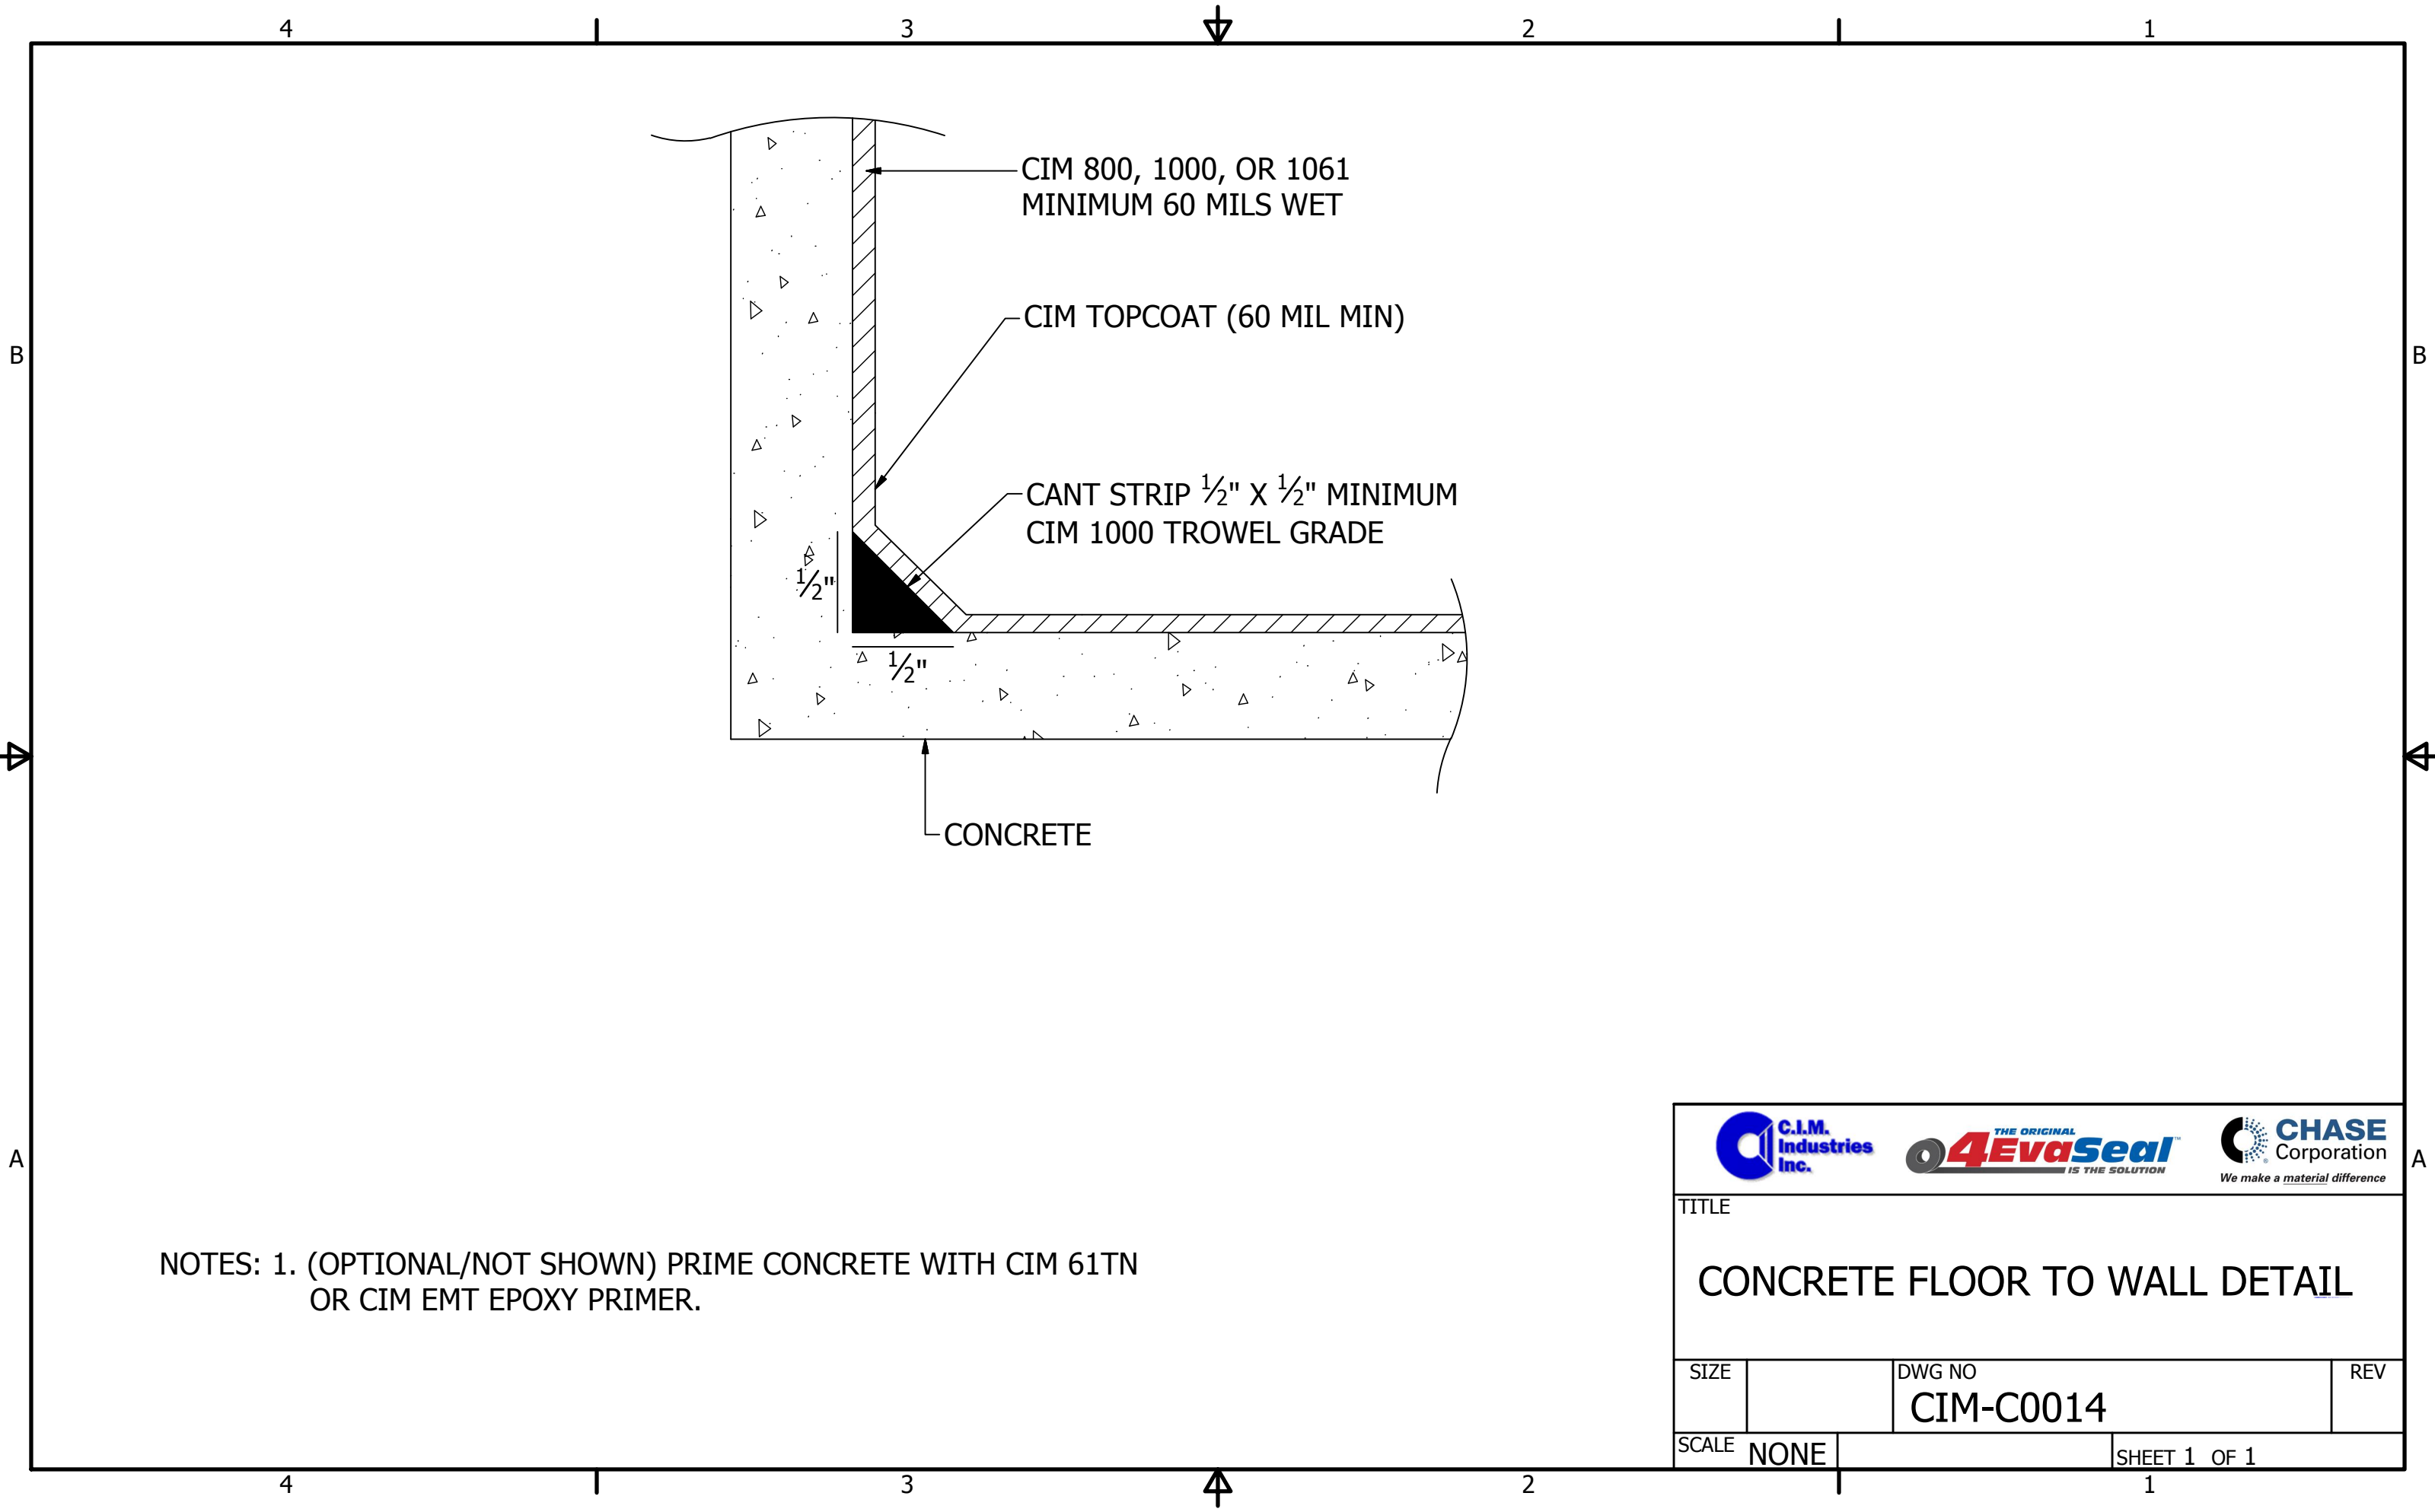

NOTES: 1. (OPTIONAL/NOT SHOWN) PRIME CONCRETE WITH CIM 61TN
OR CIM EMT EPOXY PRIMER.

			
TITLE			
CONCRETE FLOOR TO WALL DETAIL			
SIZE		DWG NO	REV
		CIM-C0014	
SCALE	NONE	SHEET 1 OF 1	