


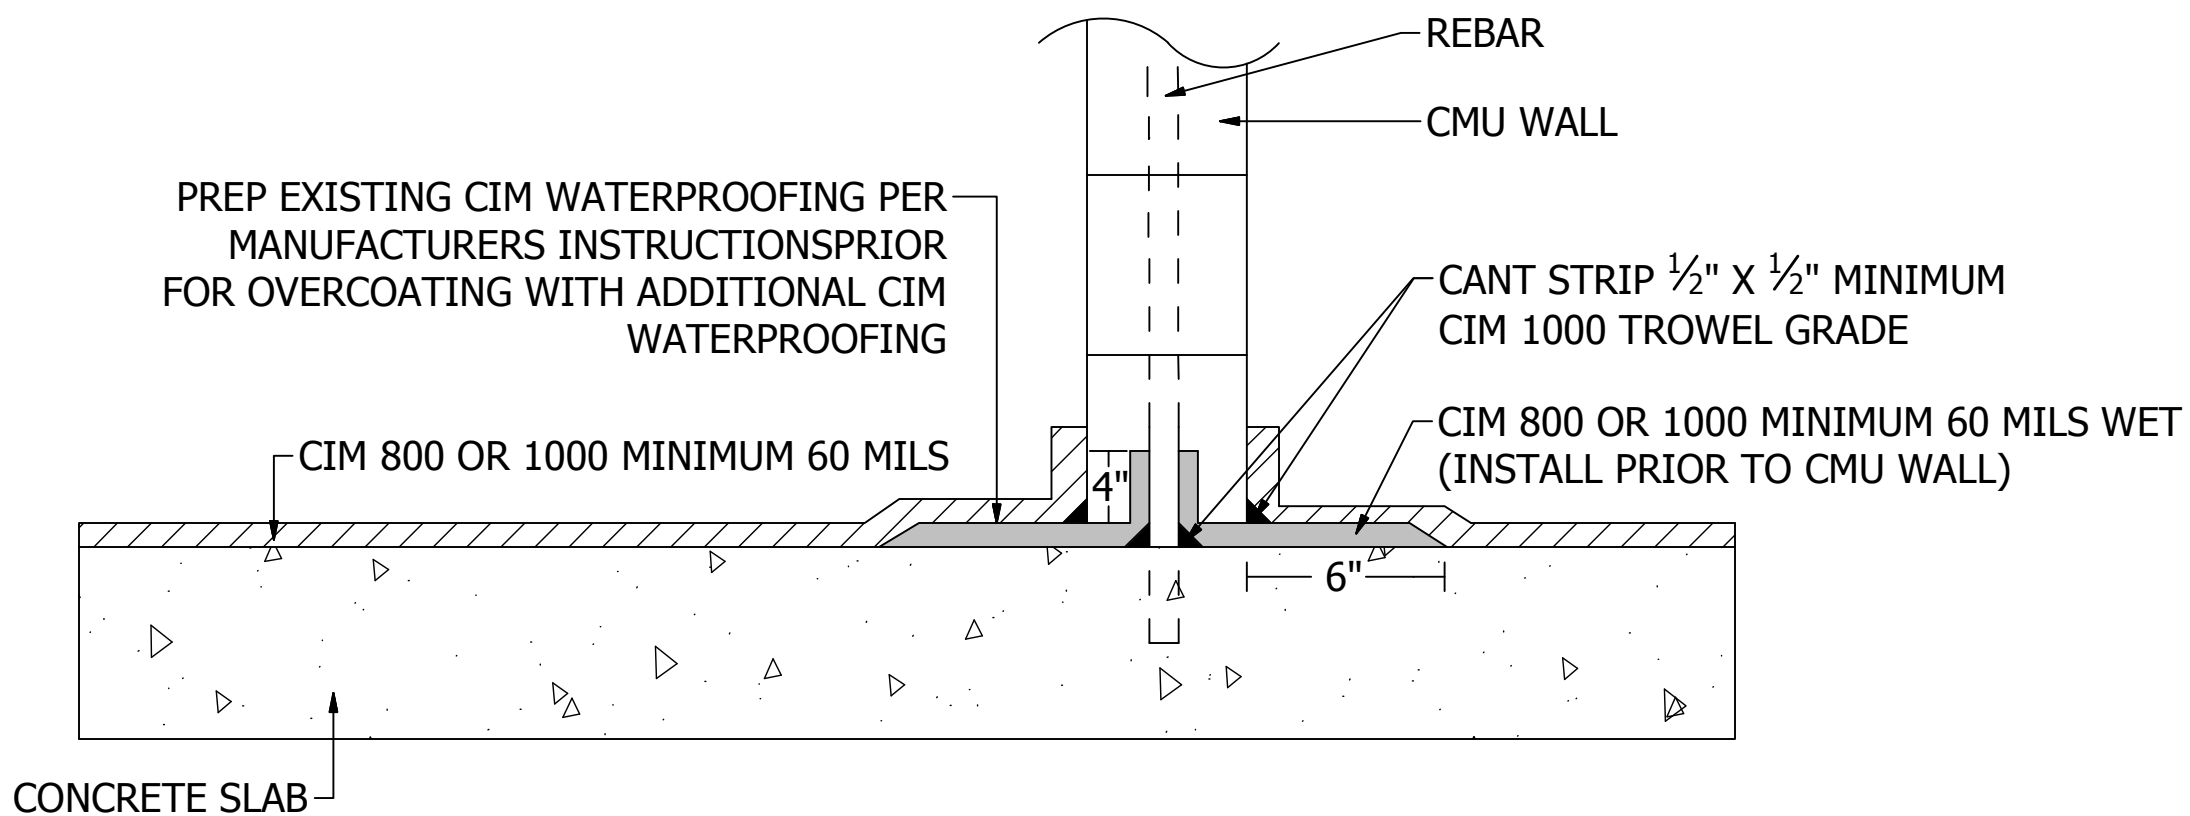

- NOTES: 1. (OPTIONAL/NOT SHOWN) PRIME CONCRETE AND CMU WALL WITH CIM 61TN OR CIM EMT EPOXY PRIMER.
2. REBAR MUST BE ABRADED AND APPLY CIM VOC COMPLIANT BONDING AGENT TO EXPOSED METAL.
3. CIM MAY BE APPLIED AT THICKNESSES GREATER THAN 60 MILS. CONTACT CIM FOR INFORMATION ON EXTENDED WARRANTIES.

|   |      |              |     |
|---|------|--------------|-----|
|    |      |              |     |
| TITLE   |      |              |     |
| CONCRETE DECK TO CMU WALL<br>WATERPROOFING   |      |              |     |
| SIZE   |      | DWG NO       | REV |
|   |      | CIM-C0013    |     |
| SCALE   | NONE | SHEET 1 OF 1 |     |