


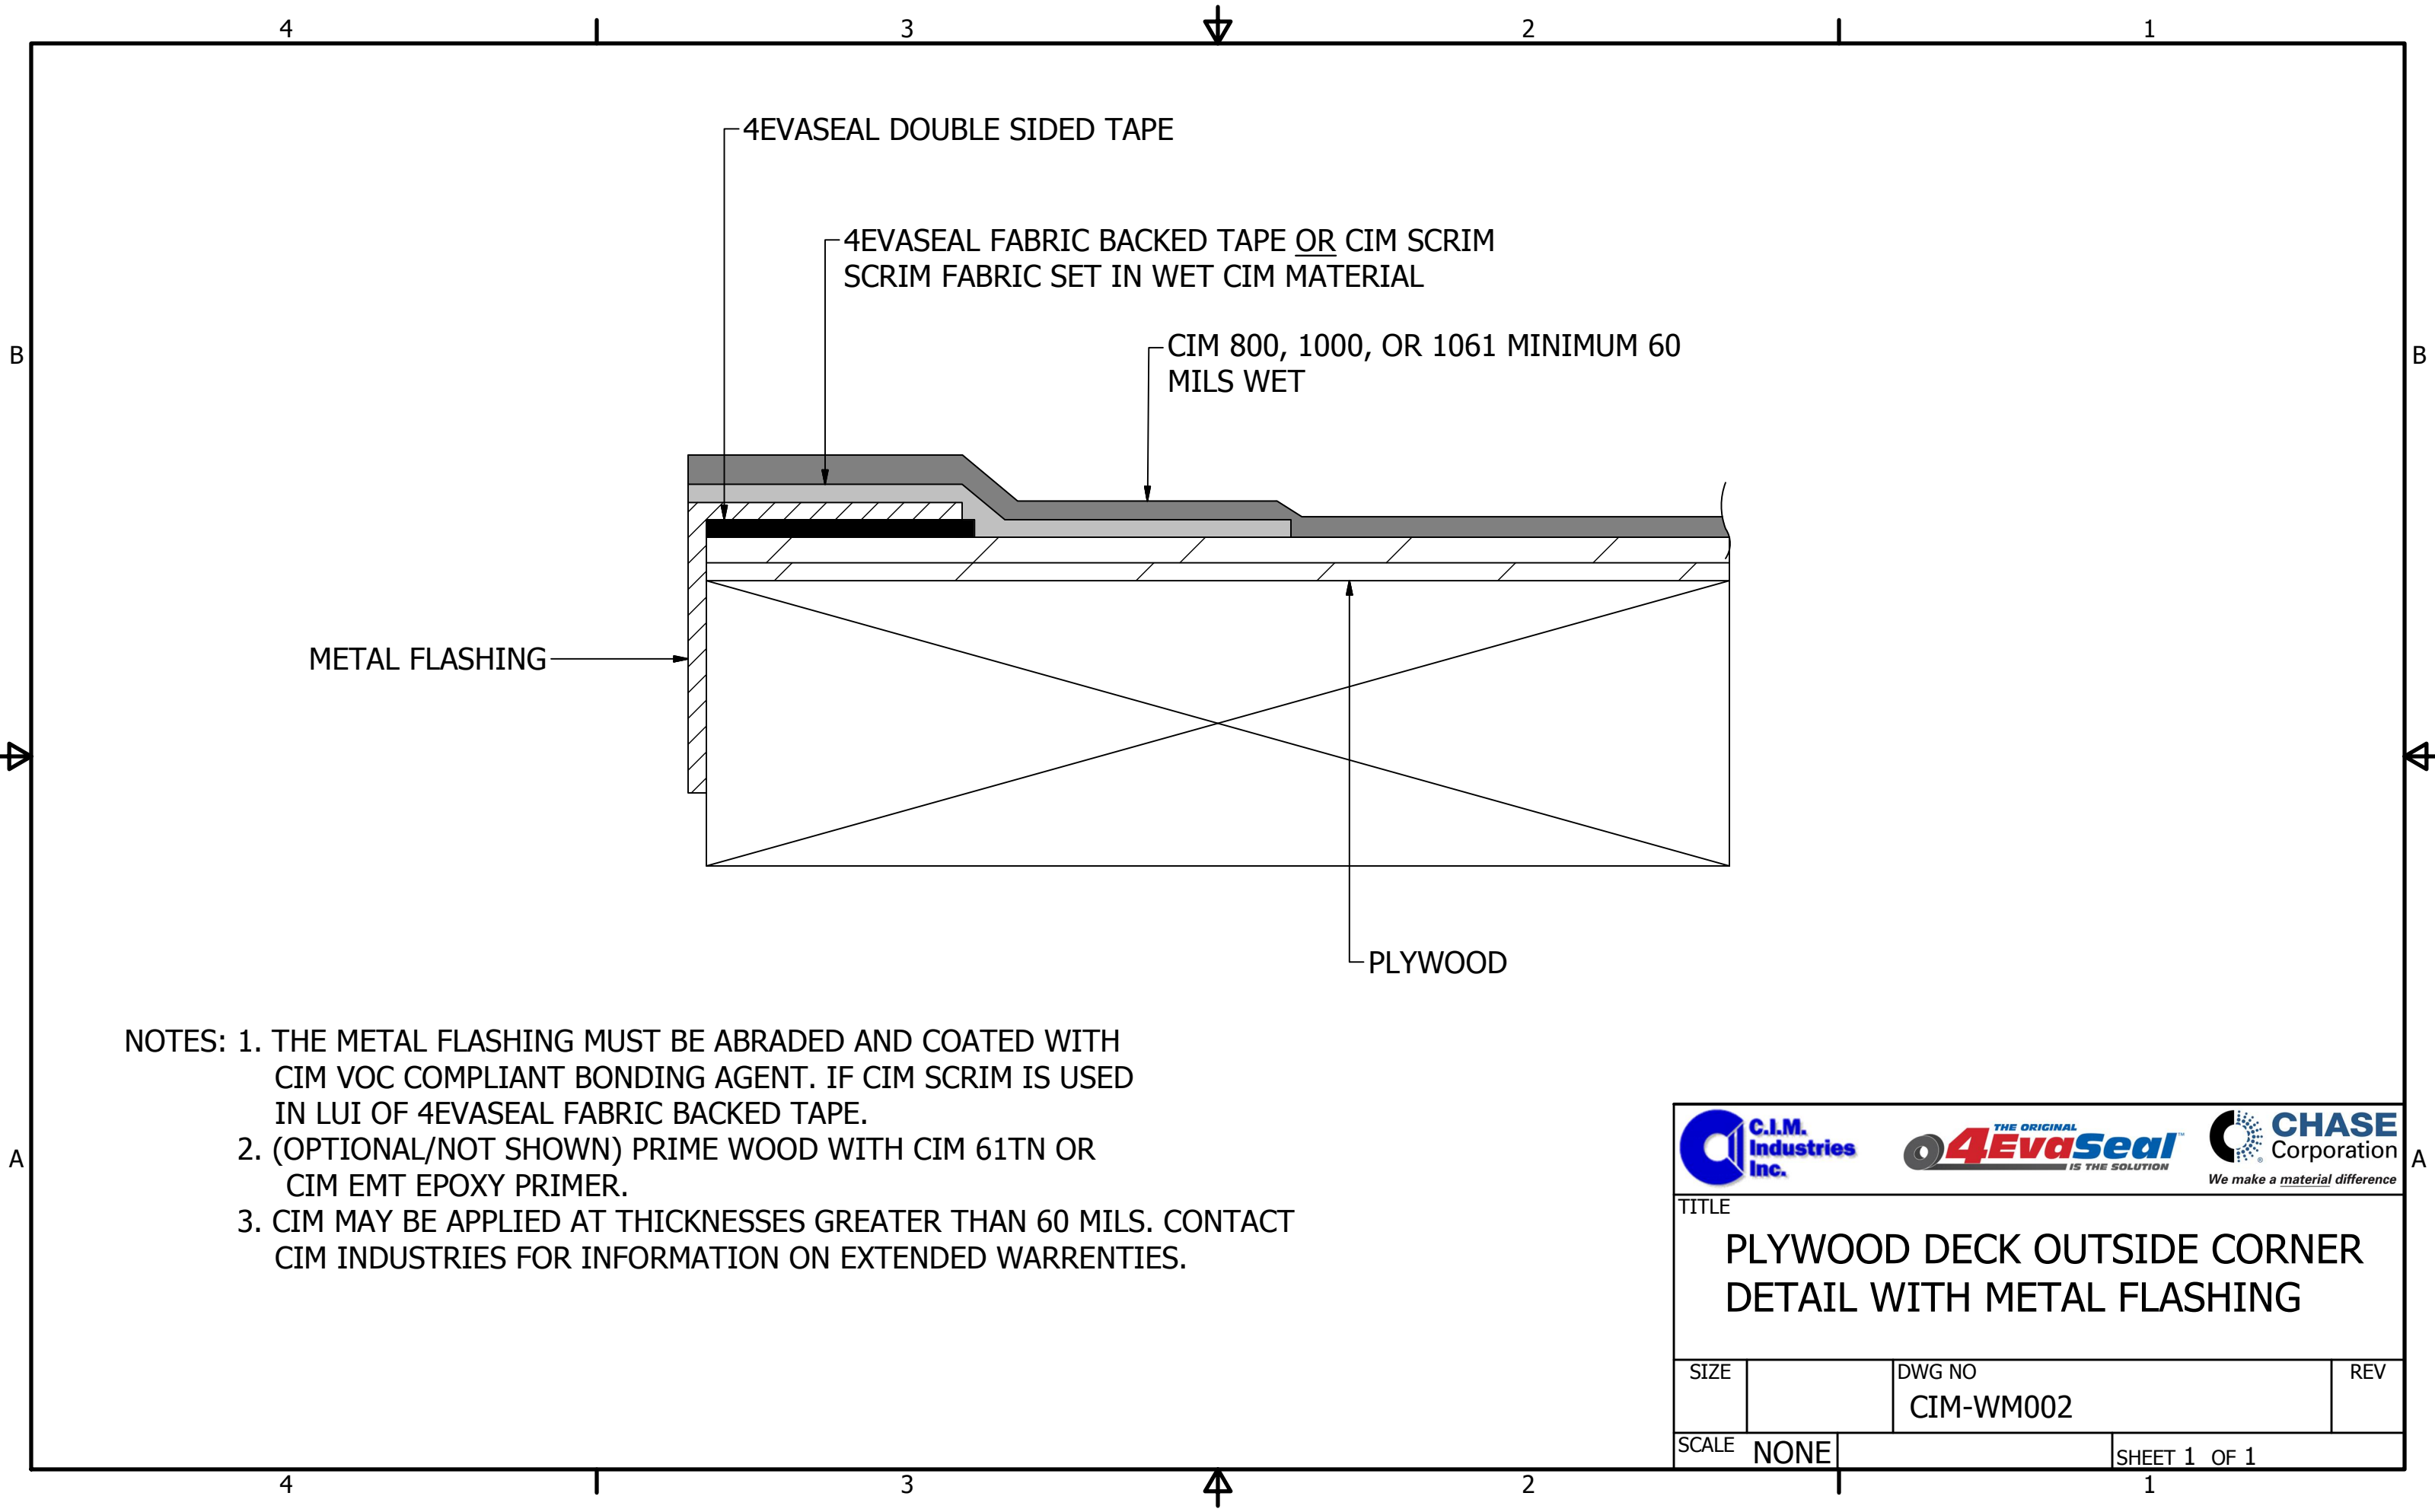

- NOTES: 1. THE METAL FLASHING MUST BE ABRADED AND COATED WITH CIM VOC COMPLIANT BONDING AGENT. IF CIM SCRIM IS USED IN LUI OF 4EVASEAL FABRIC BACKED TAPE.
2. (OPTIONAL/NOT SHOWN) PRIME WOOD WITH CIM 61TN OR CIM EMT EPOXY PRIMER.
3. CIM MAY BE APPLIED AT THICKNESSES GREATER THAN 60 MILS. CONTACT CIM INDUSTRIES FOR INFORMATION ON EXTENDED WARRENTIES.



TITLE

PLYWOOD DECK OUTSIDE CORNER
DETAIL WITH METAL FLASHING

SIZE		DWG NO	REV
		CIM-WM002	