


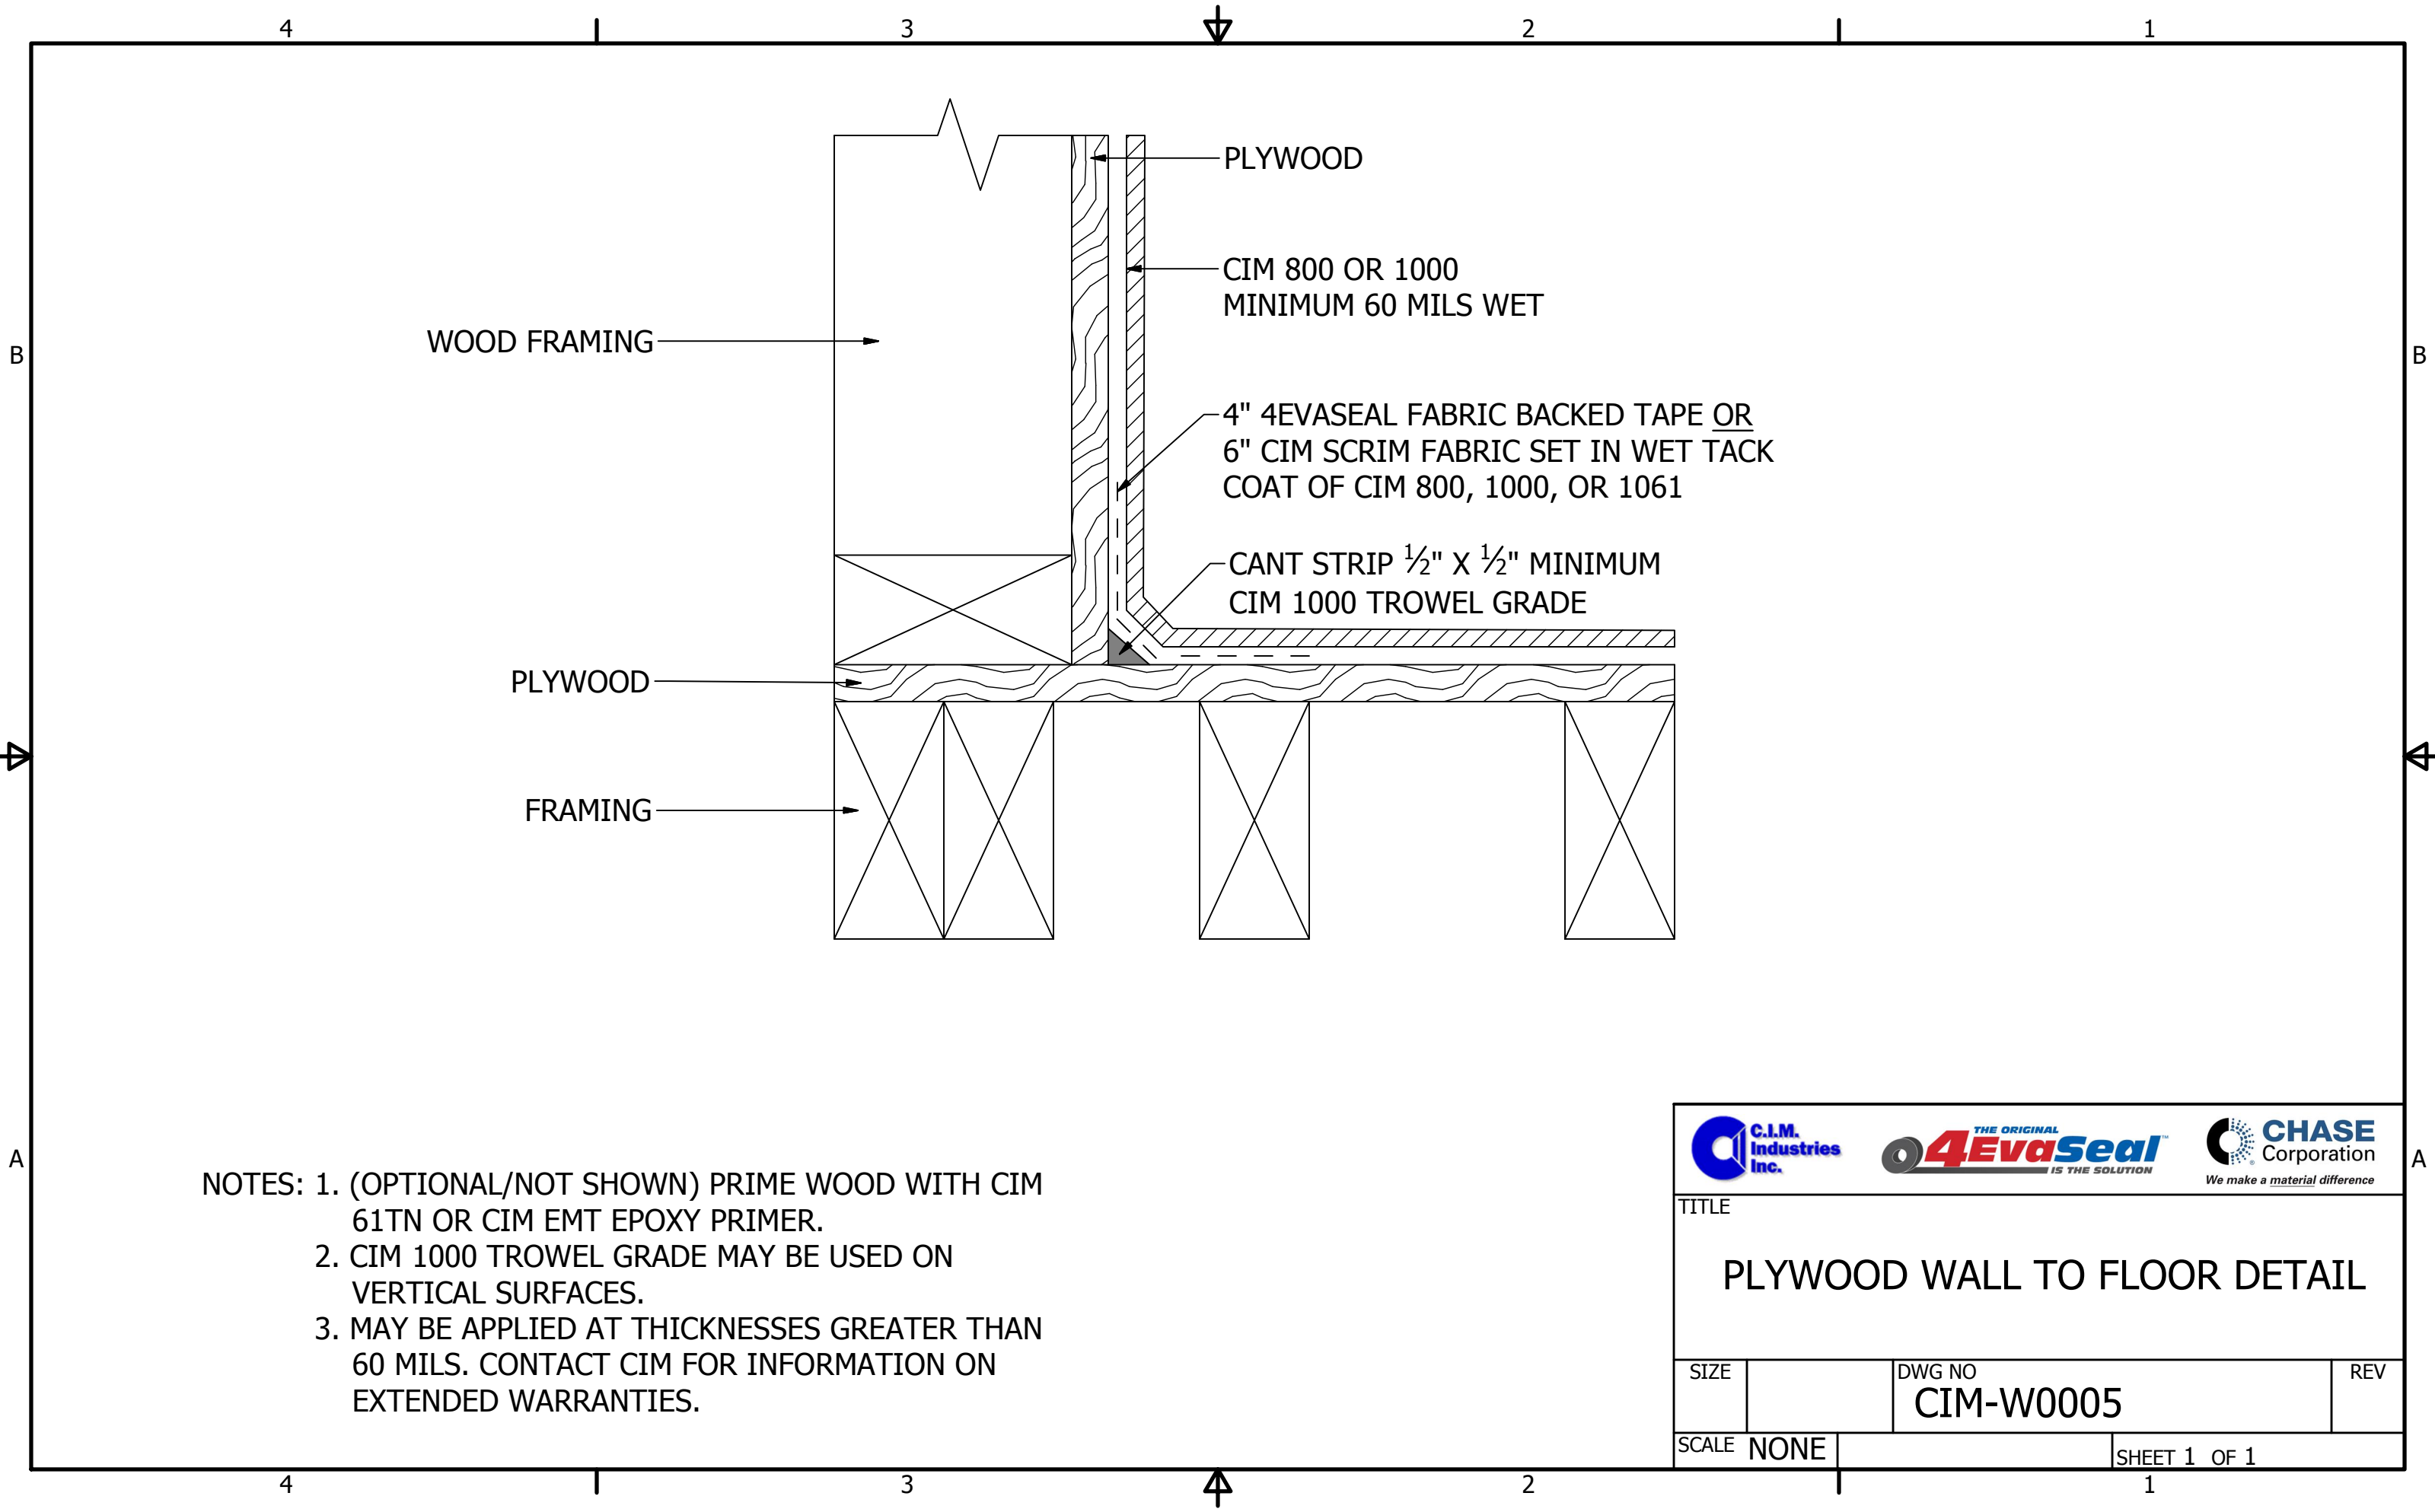

- NOTES: 1. (OPTIONAL/NOT SHOWN) PRIME WOOD WITH CIM 61TN OR CIM EMT EPOXY PRIMER.
2. CIM 1000 TROWEL GRADE MAY BE USED ON VERTICAL SURFACES.
3. MAY BE APPLIED AT THICKNESSES GREATER THAN 60 MILS. CONTACT CIM FOR INFORMATION ON EXTENDED WARRANTIES.

  			
TITLE PLYWOOD WALL TO FLOOR DETAIL			
SIZE		DWG NO CIM-W0005	REV
SCALE	NONE		SHEET 1 OF 1