


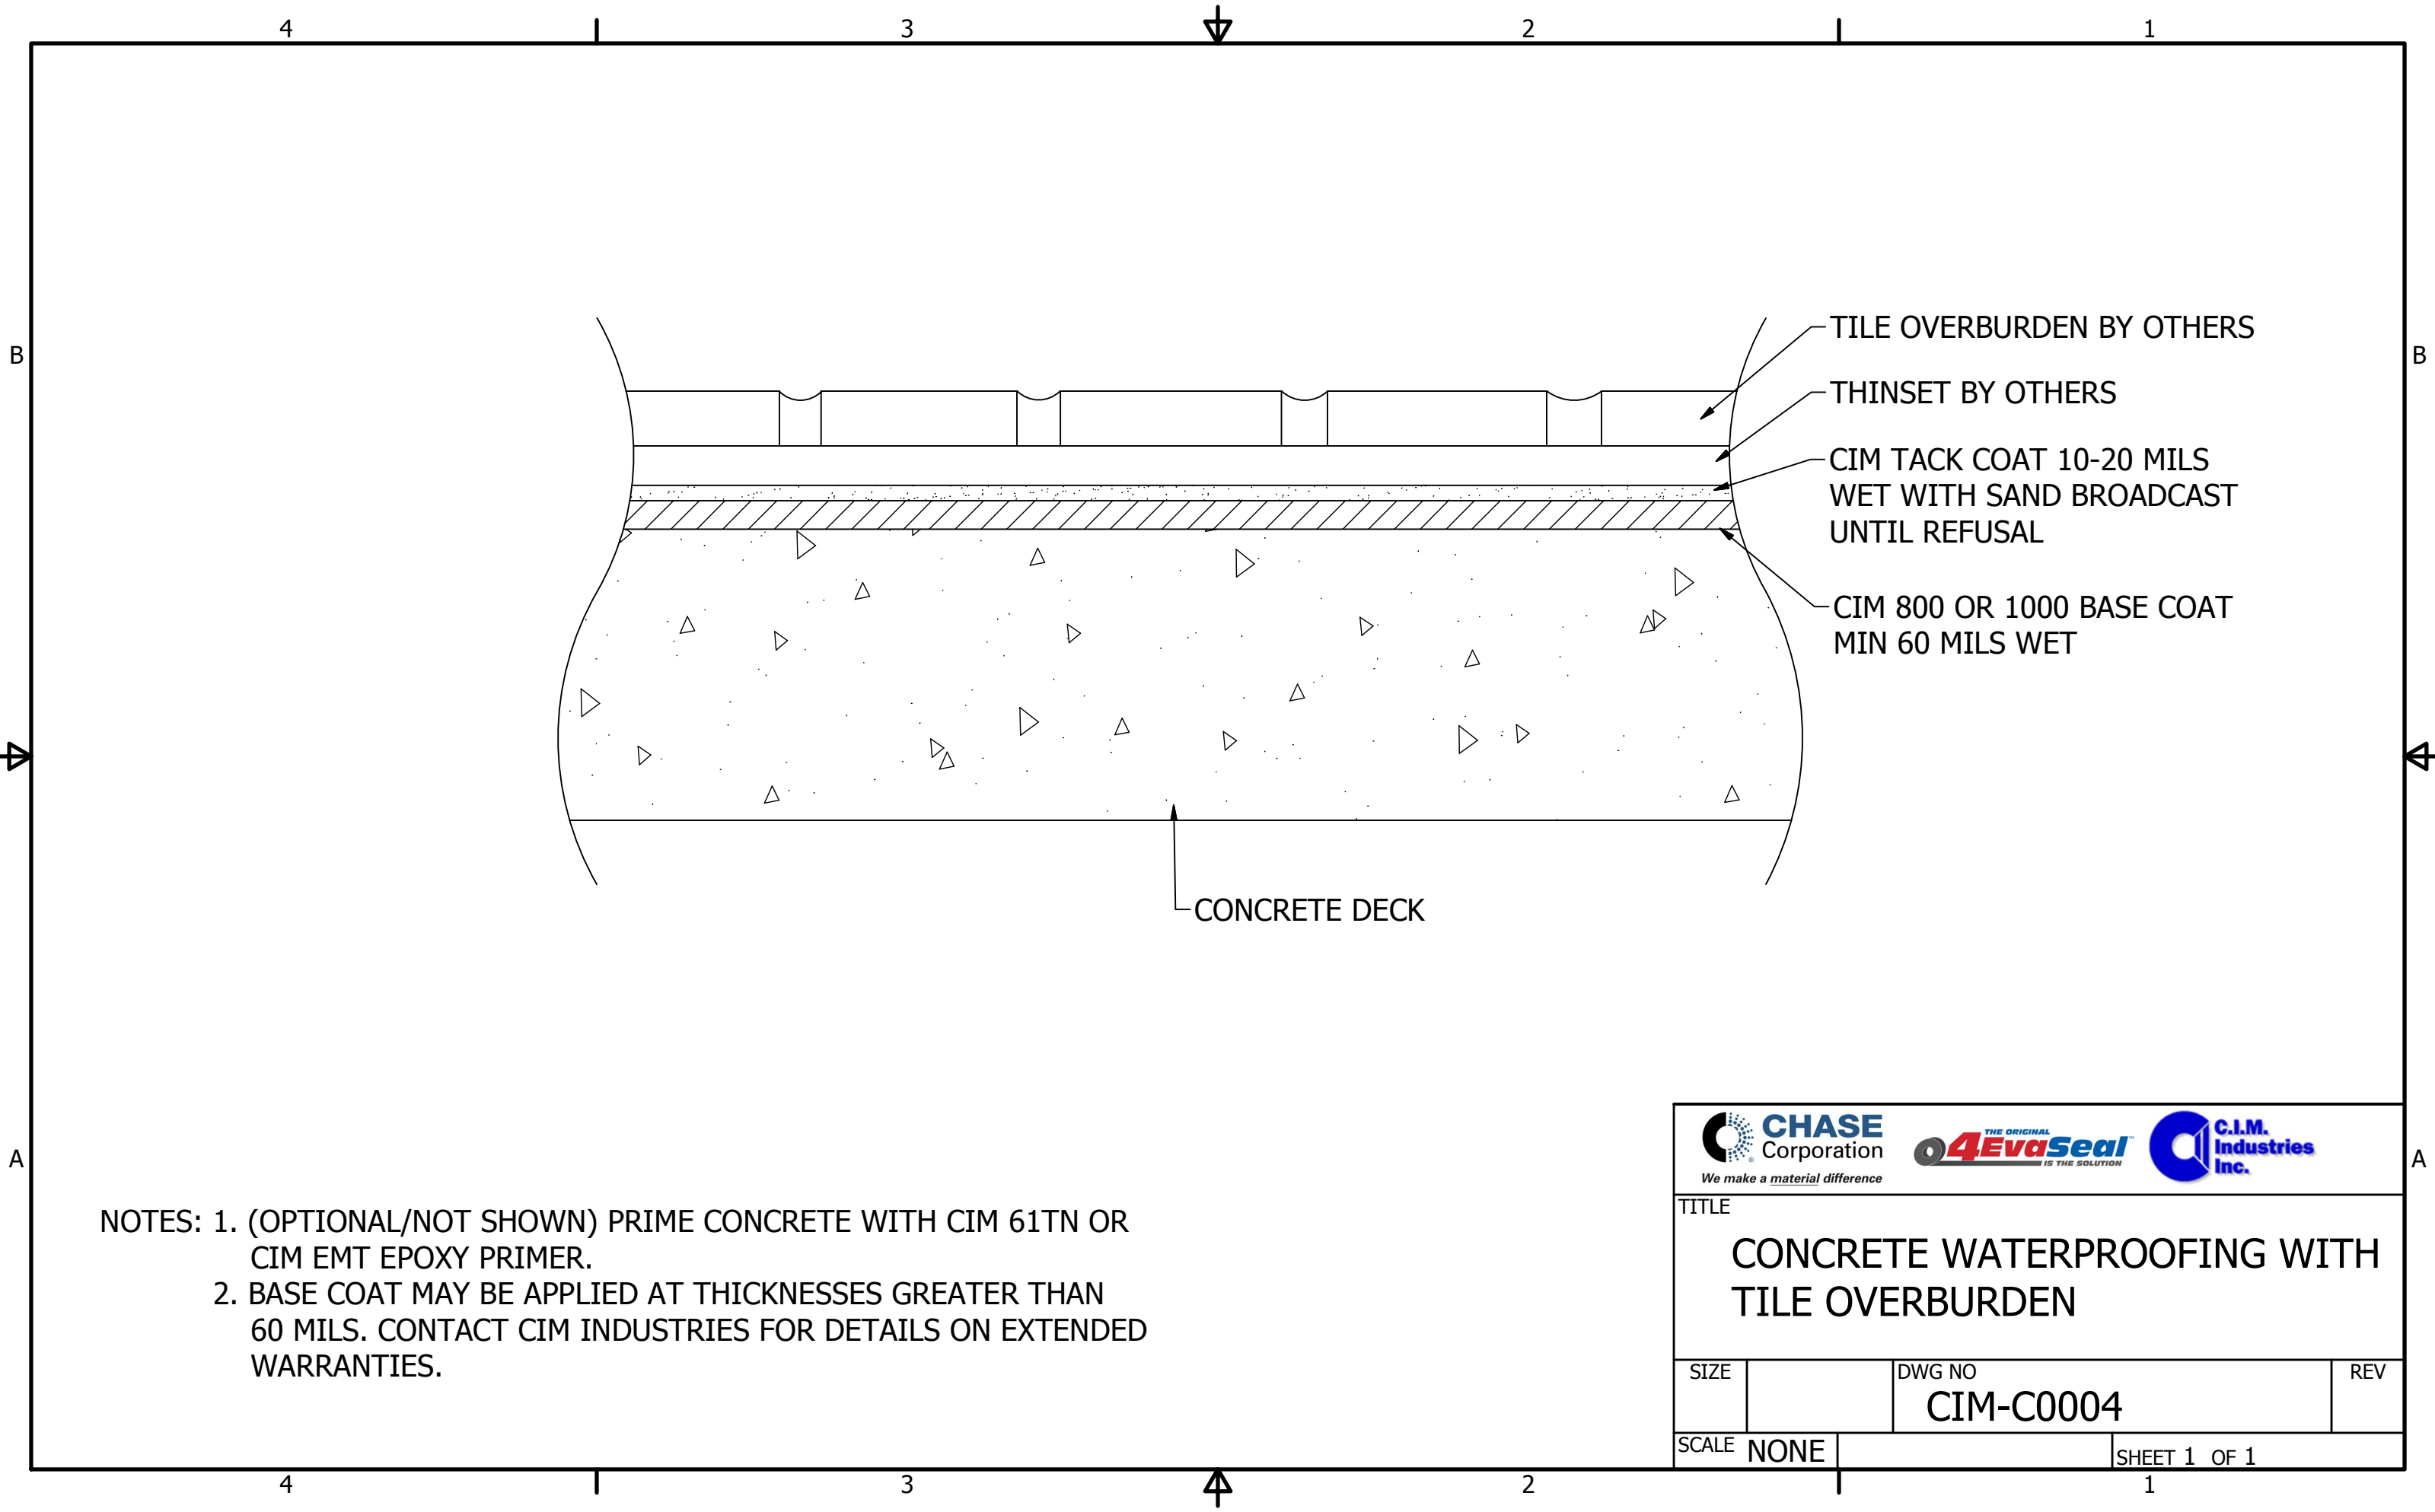

NOTES: 1. (OPTIONAL/NOT SHOWN) PRIME CONCRETE WITH CIM 61TN OR CIM EMT EPOXY PRIMER.
2. BASE COAT MAY BE APPLIED AT THICKNESSES GREATER THAN 60 MILS. CONTACT CIM INDUSTRIES FOR DETAILS ON EXTENDED WARRANTIES.



TITLE			
CONCRETE WATERPROOFING WITH TILE OVERBURDEN			
SIZE		DWG NO	REV
		CIM-C0004	
SCALE	NONE		SHEET 1 OF 1